

BELVEDERE LAGOON

SAN RAFAEL AVENUE

EDGEWATER ROAD

6 R.M. 71
LOT 1

LOT 2
SET NAIL AND TAG
L.S. 4694 IN CURB



SET 3/4" PIPE
AND PLUG L.S. 4694

SET 3/4" PIPE
AND PLUG L.S. 4694


SET WOODEN HUB
AND TAG L.S. 4694

FOUND MONUMENT
6 R.M. 71

FOUND MONUMENT
6 R.M. 71

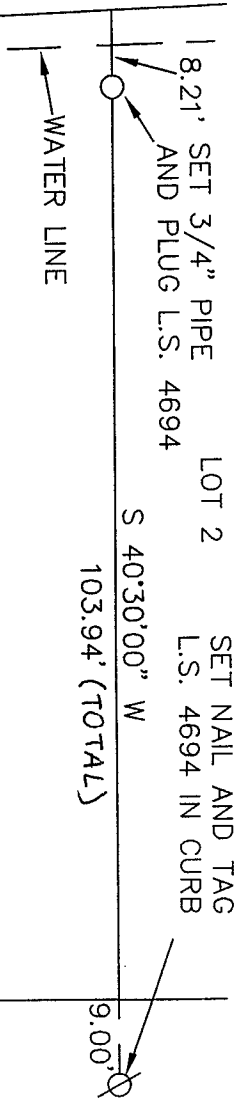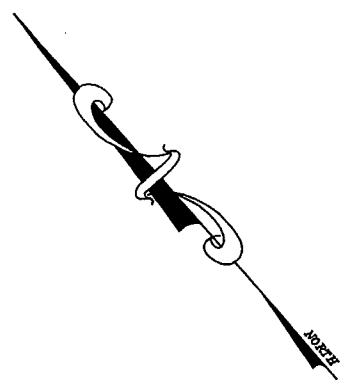

NOTE

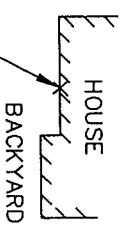

ELEVATION OF FINISHED FLOOR IS 6.25'
DATUM CITY OF BELVEDERE BENCHMARK
45 EL. 5.52'



CORNER RECORD	
LOT 1 / 6 R.M. 71	
BELVEDERE	MARIN COUNTY
CALIFORNIA	
SCALE: 1" = 20'	
DATE: 8/2/02	
LAWRENCE P. DOYLE	
LAND SURVEYOR/CIVIL ENGINEER	
P.O. BOX 1609	MILL VALLEY CA 94942 (415-388-9585)
DRAWING NO.	1075-02
DRAWN BY:	SHEET 1 OF 1