



BELVEDERE LAGOON

LOT 17
2000 O.S. 119

LOT 16
5 R.M. 102

LOT 15


COVE ROAD
40' R/W

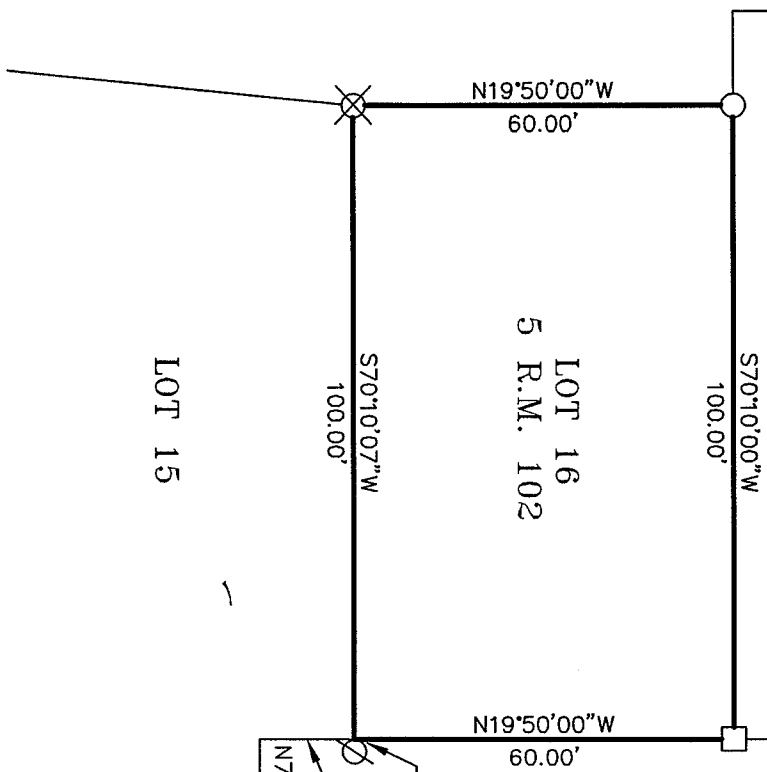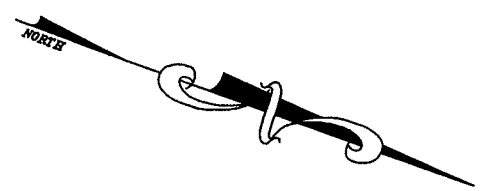

LEGEND


- SET 3/4" PIPE AND PLUG L.S. 4694
- ∅ SET CONCRETE NAIL AND TAG L.S. 4694
- ⊗ SET TACK AND TAG IN DECK L.S. 4694
- SET HUB AND TAG L.S. 4694
- FOUND STREET MONUMENT

BASIS OF BEARING

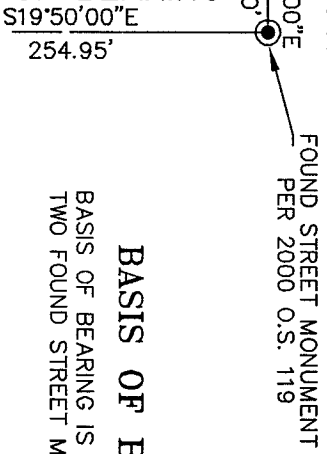

BASIS OF BEARING

BASIS OF BEARING IS S19°50'00"E BETWEEN
TWO FOUND STREET MONUMENTS PER 2000 O.S. 119

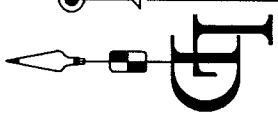

CORNER RECORD	
LOT 16 / 5 R.M. 102	
BELVEDERE MARIN COUNTY	CALIFORNIA
SCALE: 1" = 30'	DRAWN BY:
DATE: 11/19/02	SHEET 2 OF 2
LAWRENCE P. DOYLE	
LAND SURVEYOR/CIVIL ENGINEER	
P.O. BOX 1609 MILL VALLEY CA 94542 (415-388-9585)	
DRAWING NO.	1015-02