


All distances shown are in feet and decimals thereof

(Lot 5,
Block B, 5 RM 68)

(Lot 6,
Block B, 5 RM 68)

(Lot 7,
Block B, 5 RM 68)

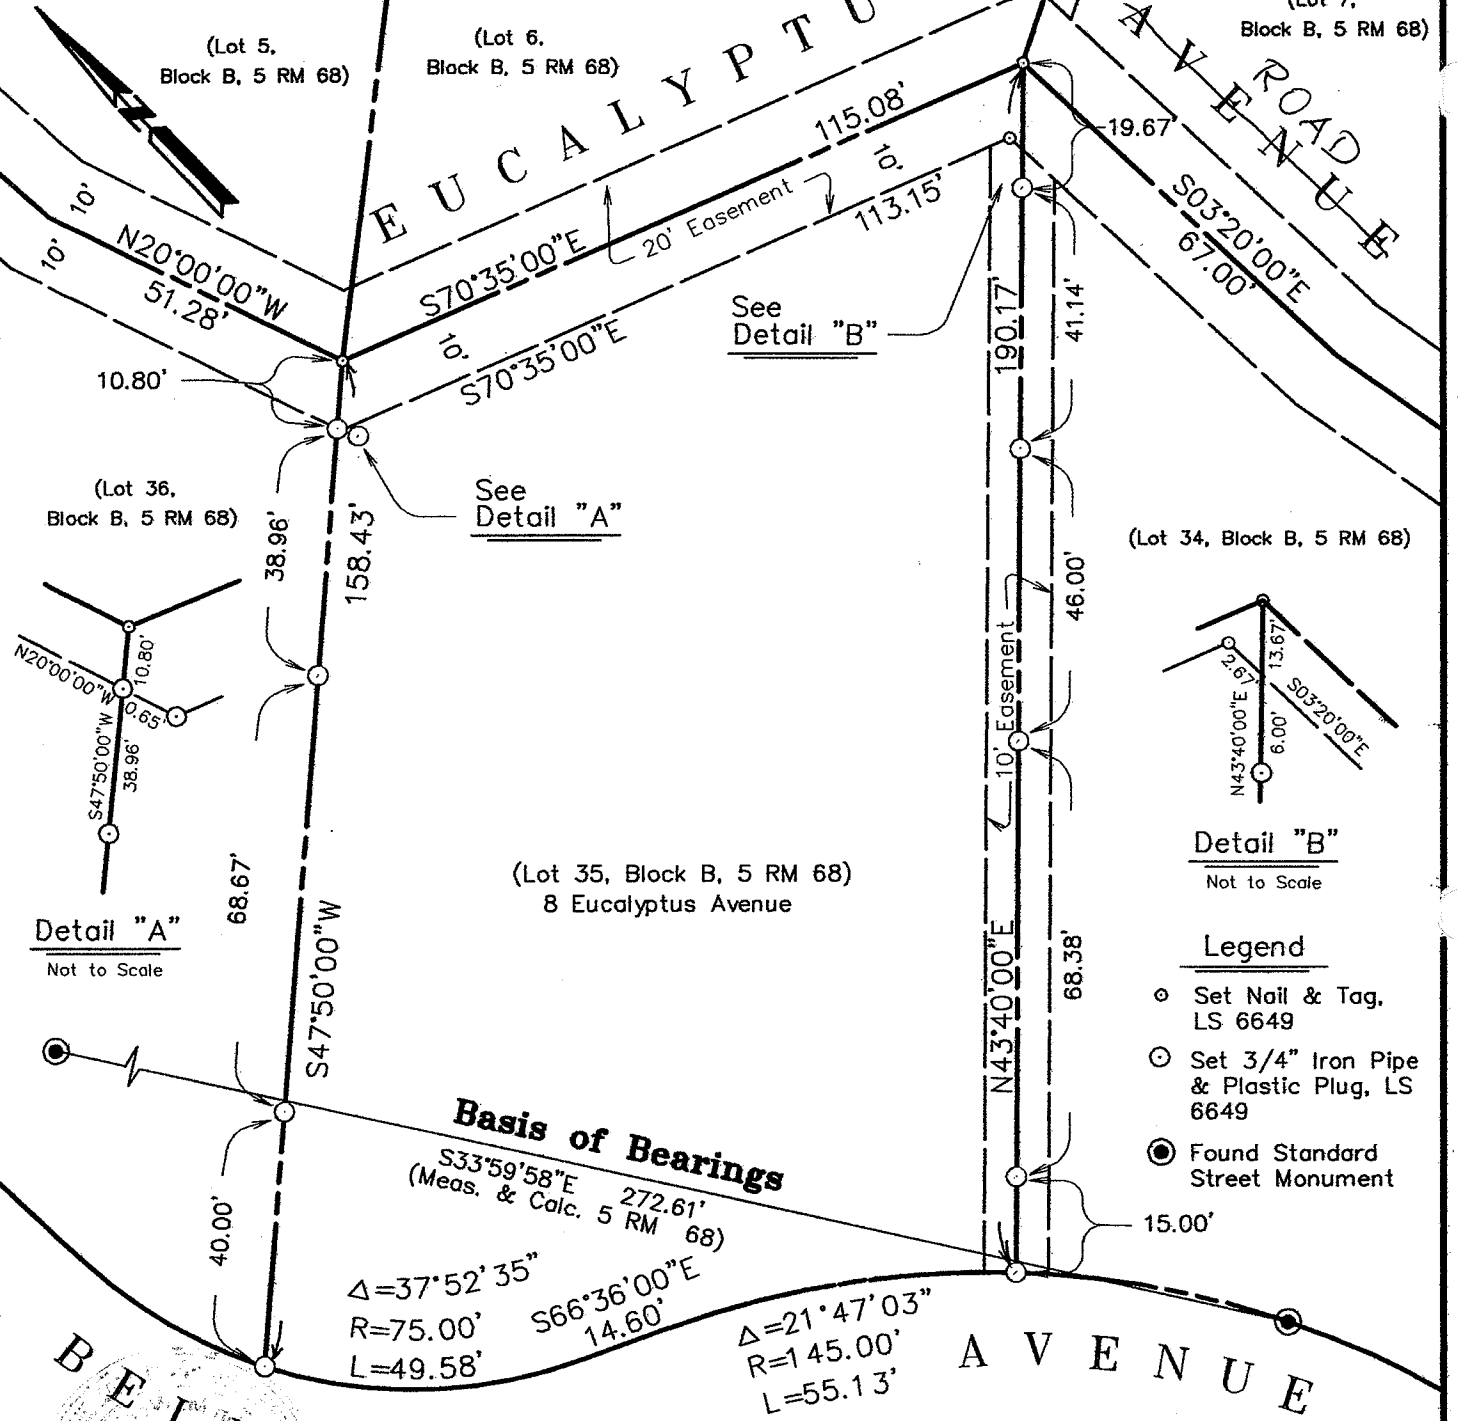

Detail "A"
Not to Scale

See Detail "A"

Detail "B"
Not to Scale

Legend

- Set Nail & Tag, LS 6649
- ⊙ Set 3/4" Iron Pipe & Plastic Plug, LS 6649
- Found Standard Street Monument

B E L V E D E R E A V E N U E

Plat of Survey

Lot 35, Block B, "Map of Re-Subdivision of Part of The City of Belvedere"(5 RM 68)

Belvedere Marin County California
Scale: 1" = 30' March 2000

L.A. Stevens & Associates, Inc.

Professional Land Surveyors * (415) 382-8321
1132 Bel Marin Keys Blvd. * Novato, CA 94947

Job # 00-382

Page 1 Of 2



Lawrence A. Stevens
Lawrence A. Stevens, PLS 6649
my license expires 12/31/03