


LEGEND

- SET 5/8" RB & CAP PLS 7053
- ⊕ SET NAIL AND BRASS TAG STAMPED PLS 7053 IN AC DRIVEWAY
- ⊙ FD BRASS DISK STAMPED LS 4402 SET IN CONC. IN STANDARD WELL MONUMENTS ON BELLA VISTA AVENUE. MONUMENTS SET TO PERPETUATE FD RAILROAD SPIKES PER 5 RM 68 WHICH WERE DESTROYED DURING ROAD RE-SURFACING.

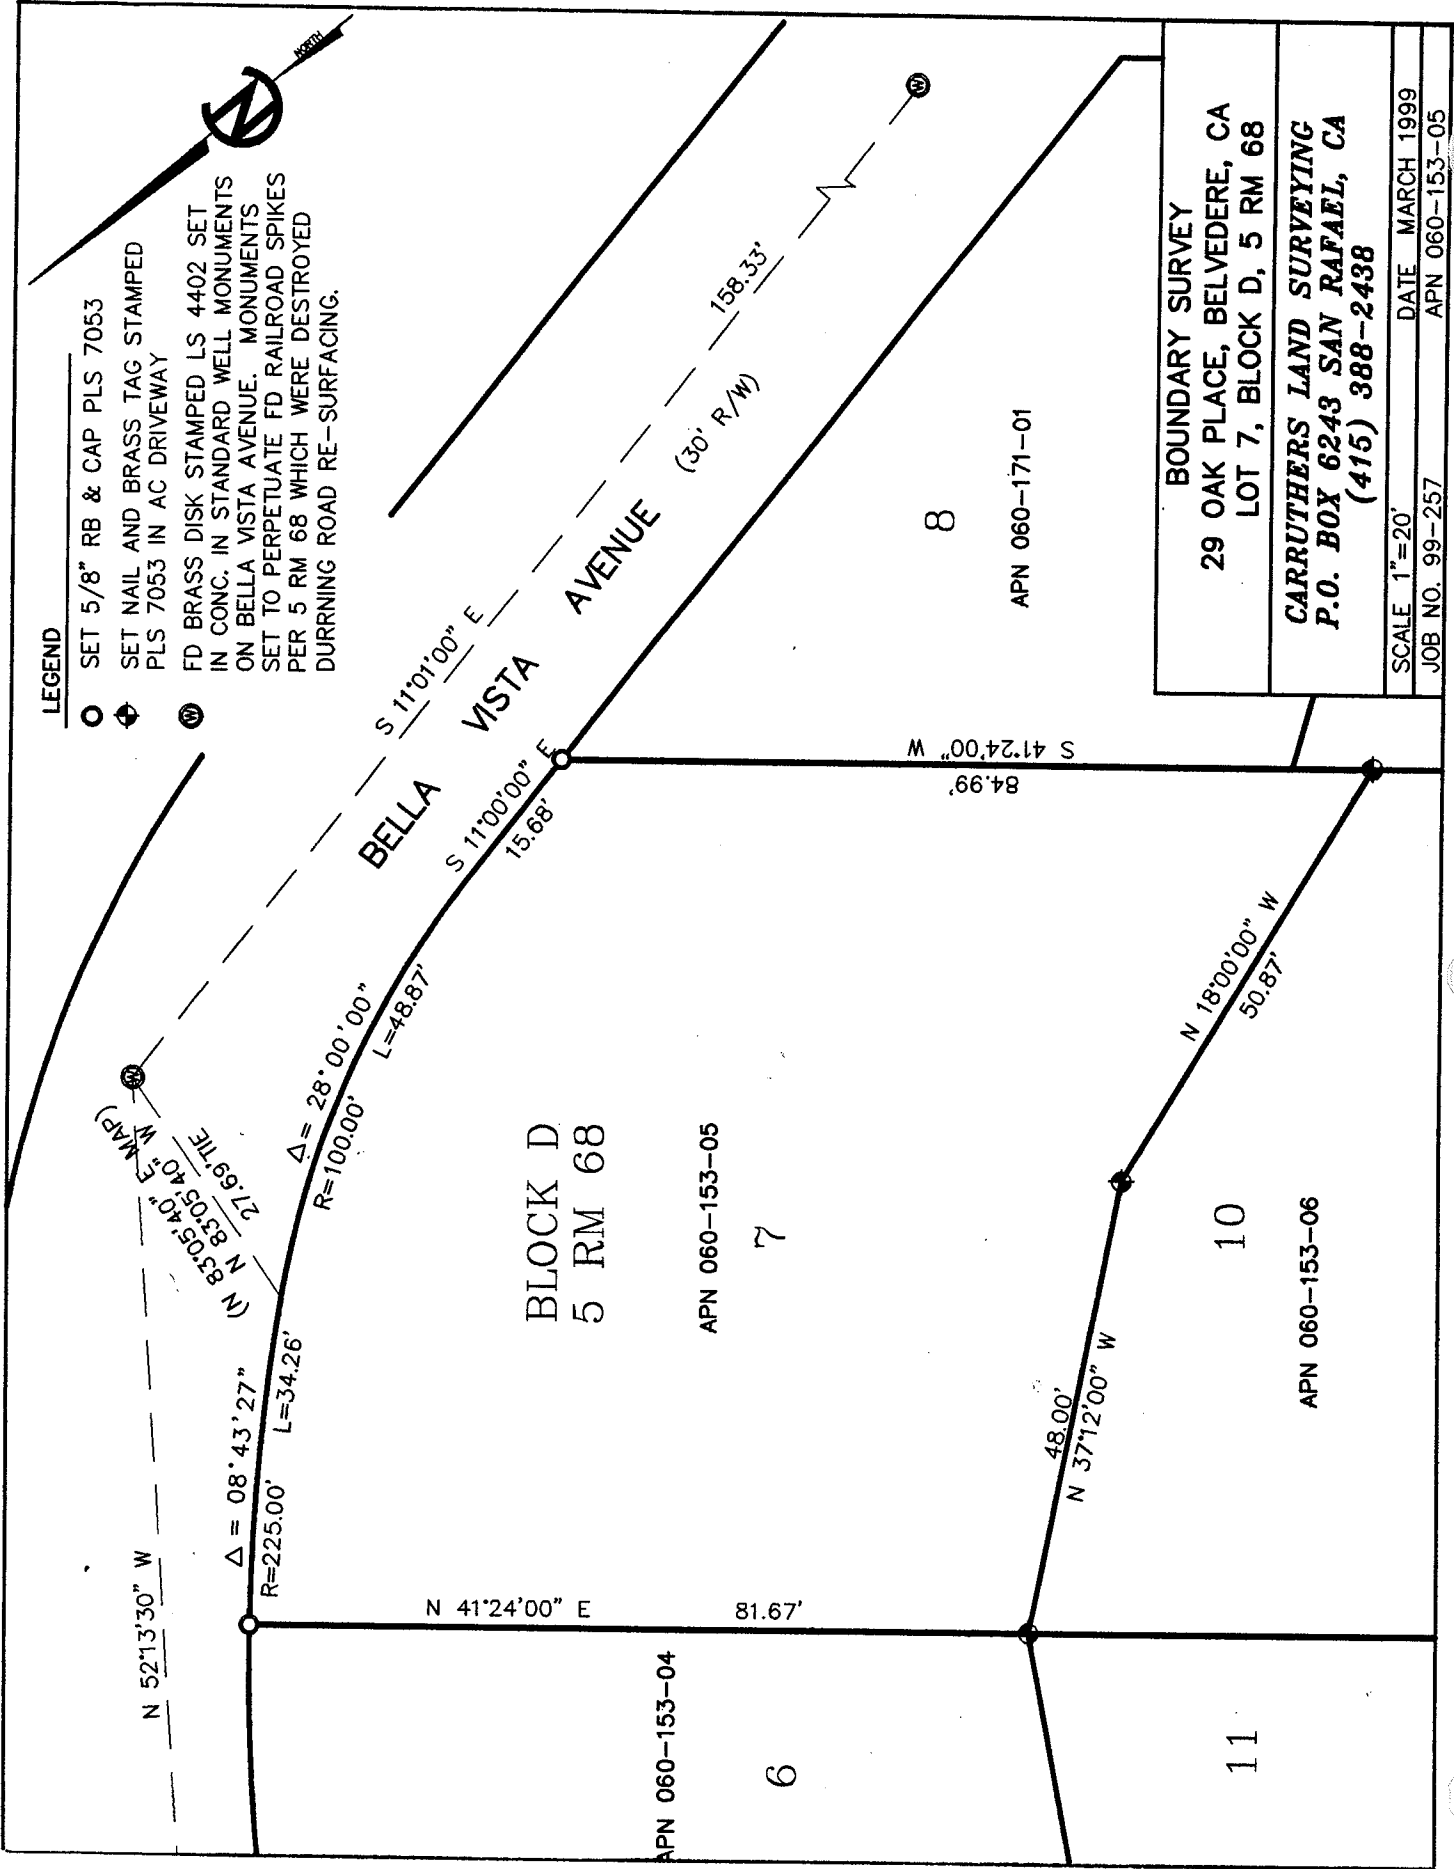

BOUNDARY SURVEY	
29 OAK PLACE, BELVEDERE, CA LOT 7, BLOCK D, 5 RM 68	
CARRUTHERS LAND SURVEYING P.O. BOX 6243 SAN RAFAEL, CA (415) 388-2438	
SCALE 1"=20'	DATE MARCH 1999
JOB NO. 99-257	APN 060-153-05