


All distances shown are in feet and decimals thereof

CURVE TABLE			
CURVE	RADIUS	DELTA	LENGTH
C1	30.00	36°06'44"	18.91
C2	37.50	29°00'44"	18.99
C3	37.50	32°10'44"	21.06
C4	30.00	36°06'44"	18.91
C5	37.50	16°05'22"	10.53



Richardson Bay

N10°49'00"W 124.22

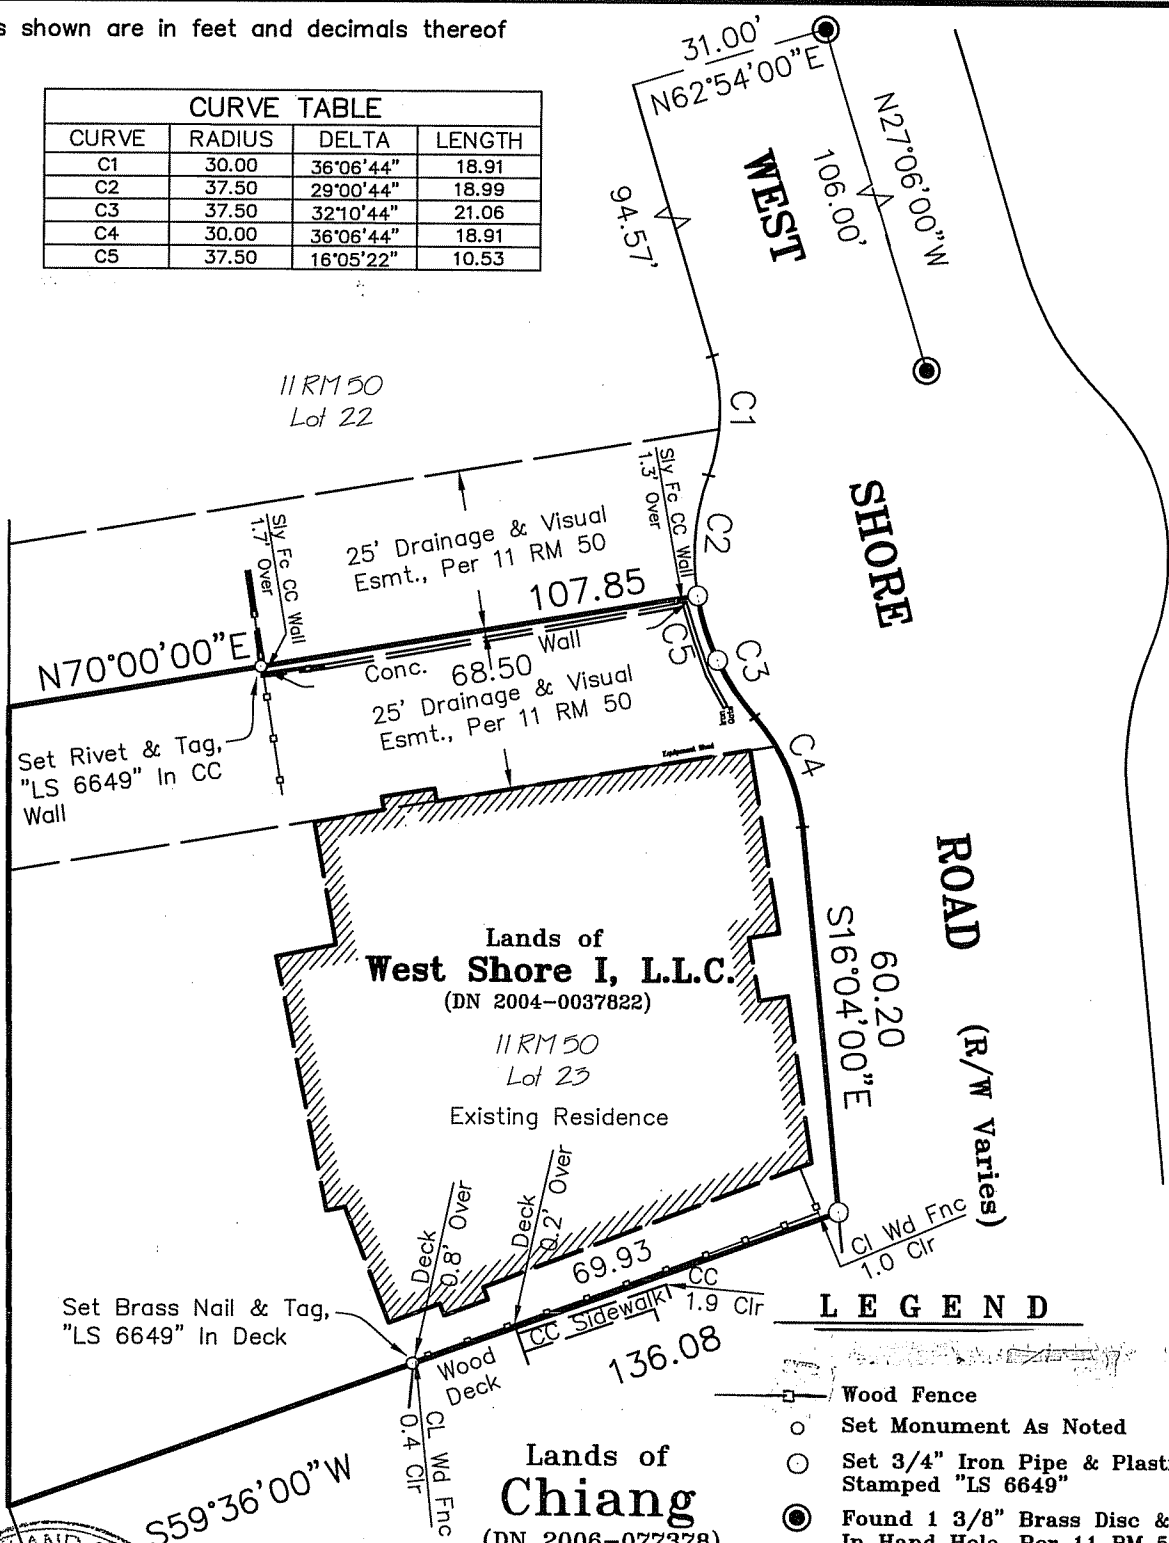

LEGEND

- Wood Fence
- Set Monument As Noted
- Set 3/4" Iron Pipe & Plastic Plug, Stamped "LS 6649"
- Found 1 3/8" Brass Disc & Punch, In Hand Hole, Per 11 RM 50
- CC Concrete

Lands of Chiang
(DN 2006-077378)

Plat of Survey
Lands of West Shore I, L.L.C.
(Lot 23, 11 RM 50)

Belvedere Marin County California
Scale: 1" = 30'
April 2007

L.A. Stevens & Associates, Inc.

Professional Land Surveyors * (415) 382-7713
7 Commercial Blvd., Suite 1 * Novato, CA 94949

Job # 07-1022

Page 2 Of 2



4-17-07

Lawrence A. Stevens, PLS 6649
my license expires 12/31/07