

APN 063-161-16 DPW# 18-065

CORNER RECORD


Agency Index _____

Document Number 2013-0076426

City of SAUSALITO, CA

County of MARIN, California

Brief Legal Description RCA Line of 19 RM 85, Lot One of Parcel 3, 3648 OR 64, Marin County Public Records

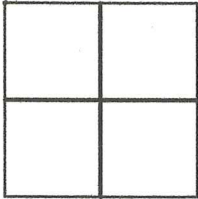

CORNER TYPE

- Government Corner Control
- Meander Property
- Rancho Other

Date of Survey August 1, 2017

COORDINATES (Optional)

- N. _____ E. _____
- Elevation _____
- Units Metric U.S. Survey Foot
- Horizontal Datum _____
- Zone _____ Epoch Date _____
- Vertical Datum _____
- Complies with Public Resources Code §§8801-8819
- Complies with Public Resources Code §§8890-8902

PLS Act Ref: 8765(d) 8771 8773 Other:

Corner/Monument: Left as found Established Rebuilt Pre-Construction
 Found and tagged Reestablished Referenced Post-Construction

Narrative of corner identified and monument as found, set, reset, replaced, or removed:

See sheet #2 for description(s): **on Plat of Survey**

SURVEYOR'S STATEMENT

This Corner Record was prepared by me or under my direction in conformance with the Professional Land Surveyors' Act on August 17, 2018

Signed [Signature] P.L.S. or R.C.E. No. 6649



COUNTY SURVEYOR'S STATEMENT

This Corner Record was received OCTOBER 10, 2018

and examined and filed OCT. 16, 2018

Signed [Signature] P.L.S. or R.C.E. No. 9292


Title DEPUTY C.S.



County Surveyor's Comment _____

All distances shown are in feet and decimals thereof

EBBTIDE AVE (60' R/W)

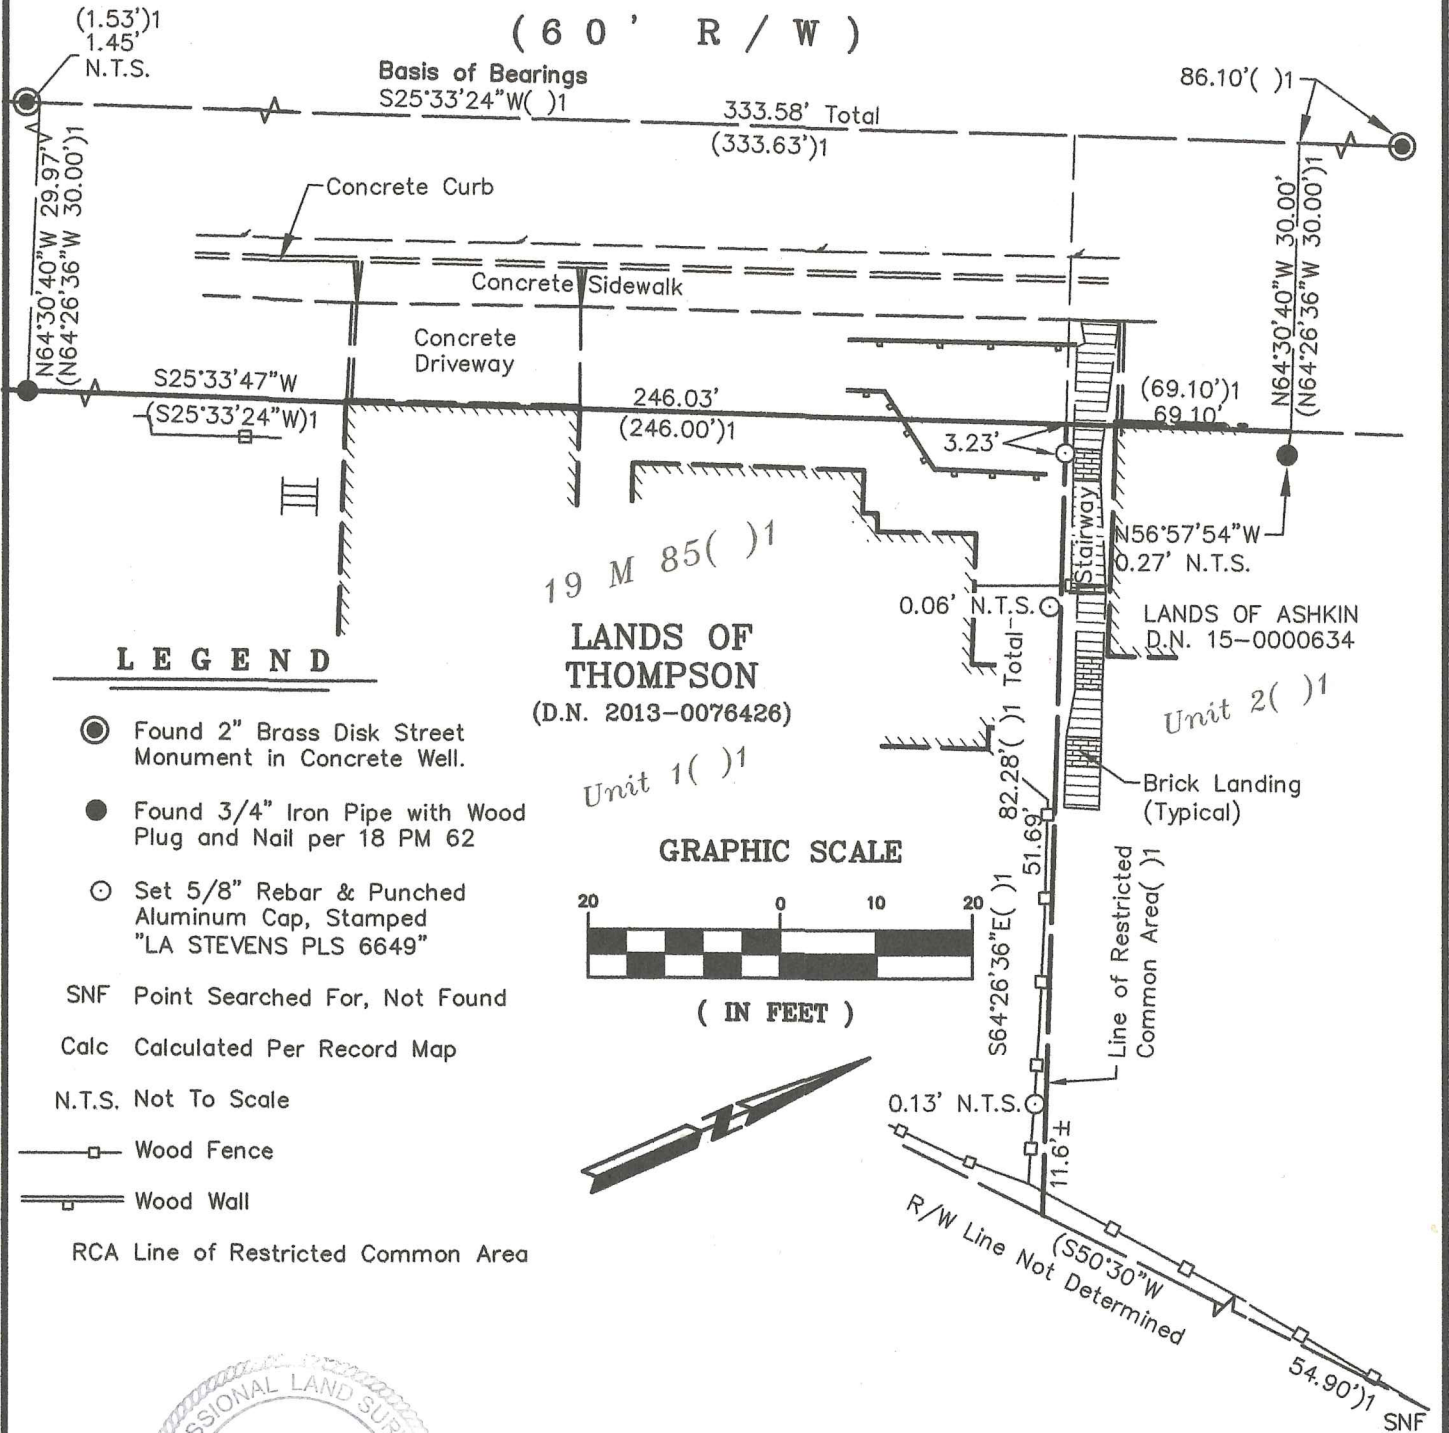

LEGEND

- Found 2" Brass Disk Street Monument in Concrete Well.
- Found 3/4" Iron Pipe with Wood Plug and Nail per 18 PM 62
- Set 5/8" Rebar & Punched Aluminum Cap, Stamped "LA STEVENS PLS 6649"

SNF Point Searched For, Not Found


Calc Calculated Per Record Map

N.T.S. Not To Scale

—□— Wood Fence

—□— Wood Wall

RCA Line of Restricted Common Area

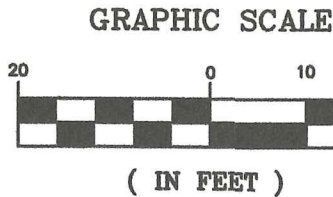

8-17-18

Lawrence A. Stevens, PLS 6649

Copyright © Lawrence A. Stevens 2013

Plat of Survey Lands of Thompson

(Being a subdivision of parcel 3, 18 PM 62)

Sausalito Marin County California
Scale: 1" = 20' August, 2017

L.A. Stevens & Associates, Inc.

Professional Land Surveyors * (415) 382-7713
7 Commercial Blvd., Suite 1 * Novato, CA 94949

Job # 171838