

M. BROGAN AND ASSOCIATES, INC.

CORNER RECORD
LOT 81 13 RM 62
SAUSALITO MARIN COUNTY
CALIFORNIA



100 LABREA WAY
SAN RAFAEL CA 94903
JOB NO. 5574 JULY 2003
NOT TO SCALE

ALL DIMENSIONS ARE IN
FEET AND DECIMALS THEREOF

APN 65-343-57/58



MARIN AVENUE (30')
BASIS OF BEARINGS

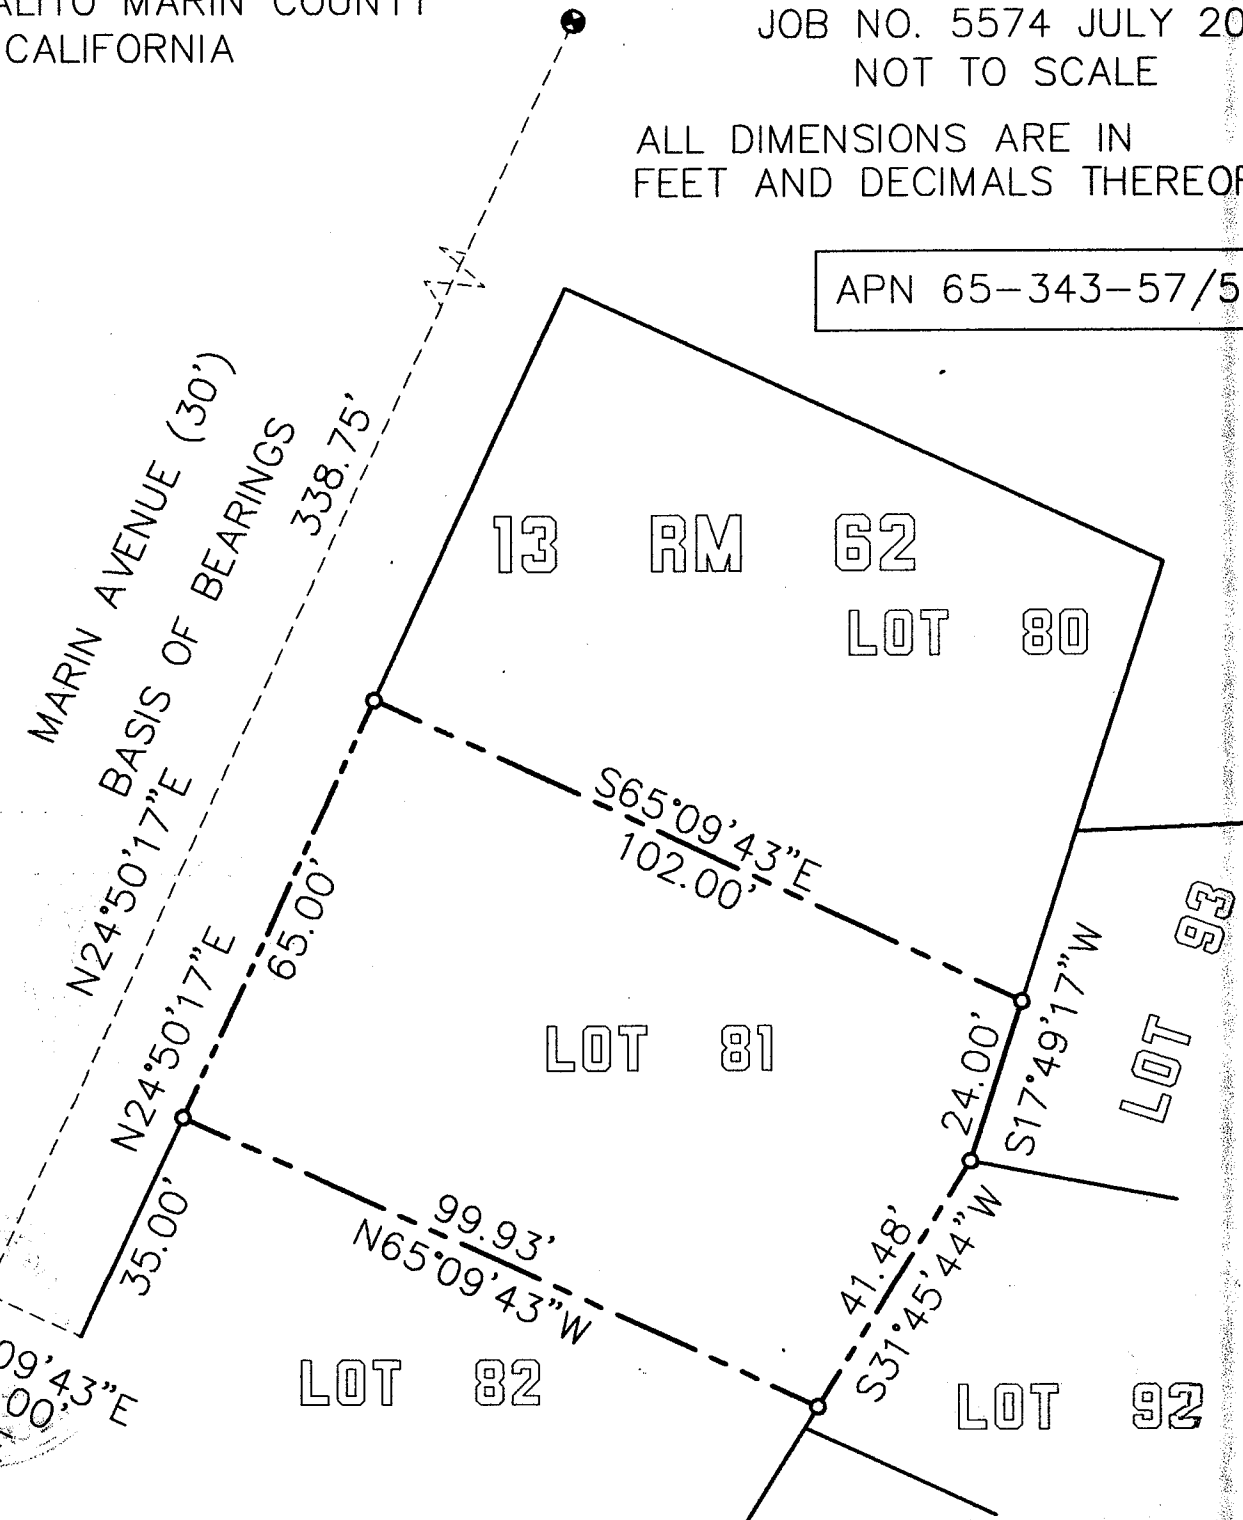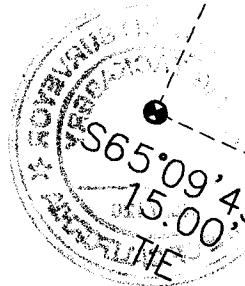

- = FOUND SUB. MON. 13 RM 62
- = SET 1/2" REBAR/CAP LS 5767

13 RM 62
LOT 80

LOT 81

LOT 82

LOT 92

LOT 93

N24°50'17"E
35.00'

S65°09'43"E
15.00'

65.00'

N65°09'43"W
99.93'

S65°09'43"E
102.00'

S31°45'44"W
41.48'

24.00'

S17°49'17"W

