


CORNER RECORD

AP# 65-062-03

COUNTY OF Marin T. _____ R. _____ MERIDIAN _____ CALIFORNIA

CORNER TYPE: GOVT. CORNER MEANDER RANCHO CONTROL OTHER
CORNER IDENTIFICATION - DATE OF VISIT November 19 88

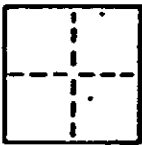

CORNER - LEFT AS FOUND FOUND AND TAGGED REESTABLISHED OBLITERATED CORNER RESULT

PHYSICAL DESCRIPTION OF CORNER FOUND; EVIDENCE AND METHOD USED TO IDENTIFY OR REESTABLISH



Found City of Sausalito monument
"Sausalito Land & Ferry Co. Official Map Rack 1-Pull 9"

PHYSICAL DESCRIPTION OF MONUMENTS RESULT OR PERPETUATED


Set 3/4" iron pipes RCE 15945

CALIFORNIA COORDINATE SYSTEM ORDER: FIRST SECOND THIRD
STATIONS USED: NGS (USC & GS) STATE COUNTY OTHER STATION _____ STATION _____
ZONE _____ ELEVATION _____ NORTHINGS (N) _____ EASTINGS (E) _____

SKETCH: (Include reference tie or witness points, remarks and topo of area)

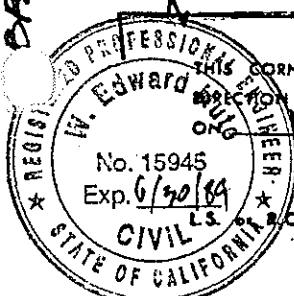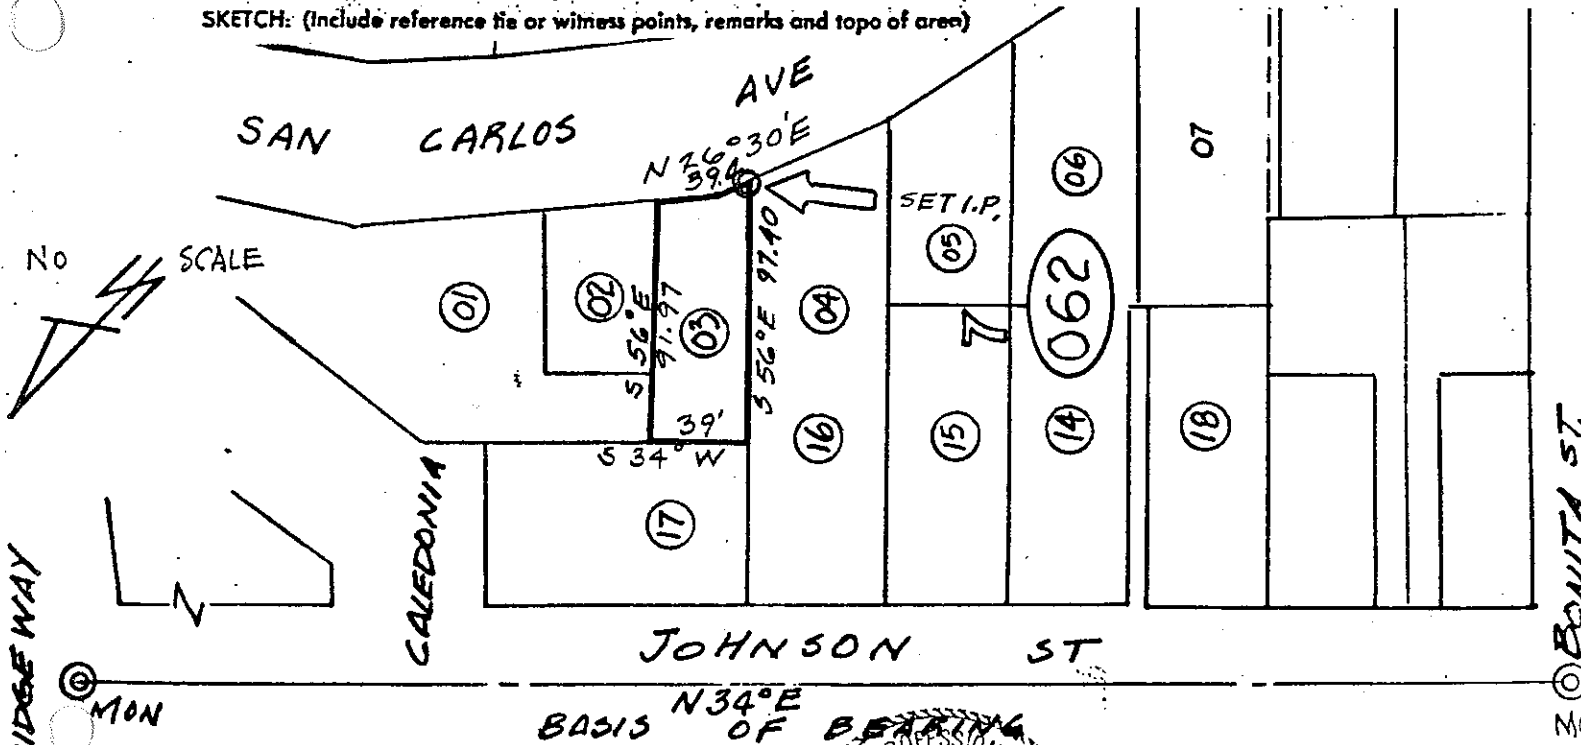

SURVEYOR'S CERTIFICATE
 THIS CORNER RECORD WAS PREPARED BY ME OR UNDER MY
 SUPERVISION IN CONFORMANCE WITH THE LAND SURVEYORS ACT
 OF CALIFORNIA
 SIGNED: W. Edward Nute
 R.C.E. No. 15945
 DATE: November 10 19 88

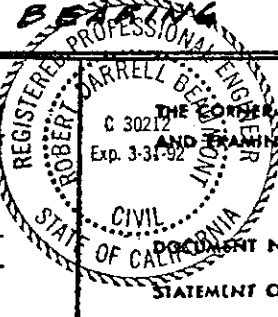

COUNTY SURVEYOR'S CERTIFICATE
 THE CORNER RECORD WAS RECEIVED 11-23 19 88
 AND EXAMINED AND FILED 11-23 19 88
 BY: [Signature]
 TITLE: [Signature]


STATEMENT ON BACK OF SHEET

YES NO

CORNER RECORD

AP# 65-062-03

COUNTY OF Marin T. _____ R. _____ MERIDIAN _____ CALIFORNIA _____
 CORNER TYPE: GOVT. CORNER MEANER RANCHO CONTROL OTHER
 CORNER IDENTIFICATION - DATE OF VISIT November 19 88

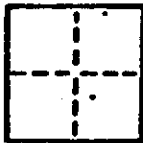

CORNER - LEFT AS FOUND FOUND AND TAGGED REESTABLISHED OBLITERATED CORNER RESULT

PHYSICAL DESCRIPTION OF CORNER FOUND, EVIDENCE AND METHOD USED TO IDENTIFY OR REESTABLISH


Found City of Sausalito monument
 "Sausalito Land & Ferry Co. Official Map Rack 1-Pull 9"

PHYSICAL DESCRIPTION OF MONUMENTS RESULT OR PERPETUATED

Set 3/4" iron pipes RCE 15945


CALIFORNIA COORDINATE SYSTEM ORDER: FIRST SECOND THIRD
 STATIONS USED: NGS (USC & GS) STATE COUNTY OTHER STATION _____ STATION _____
 ZONE _____ ELEVATION _____ NORTHINGS (N) _____ EASTINGS (E) _____

SKETCH: (Include reference file or witness points, remarks and topo of area)

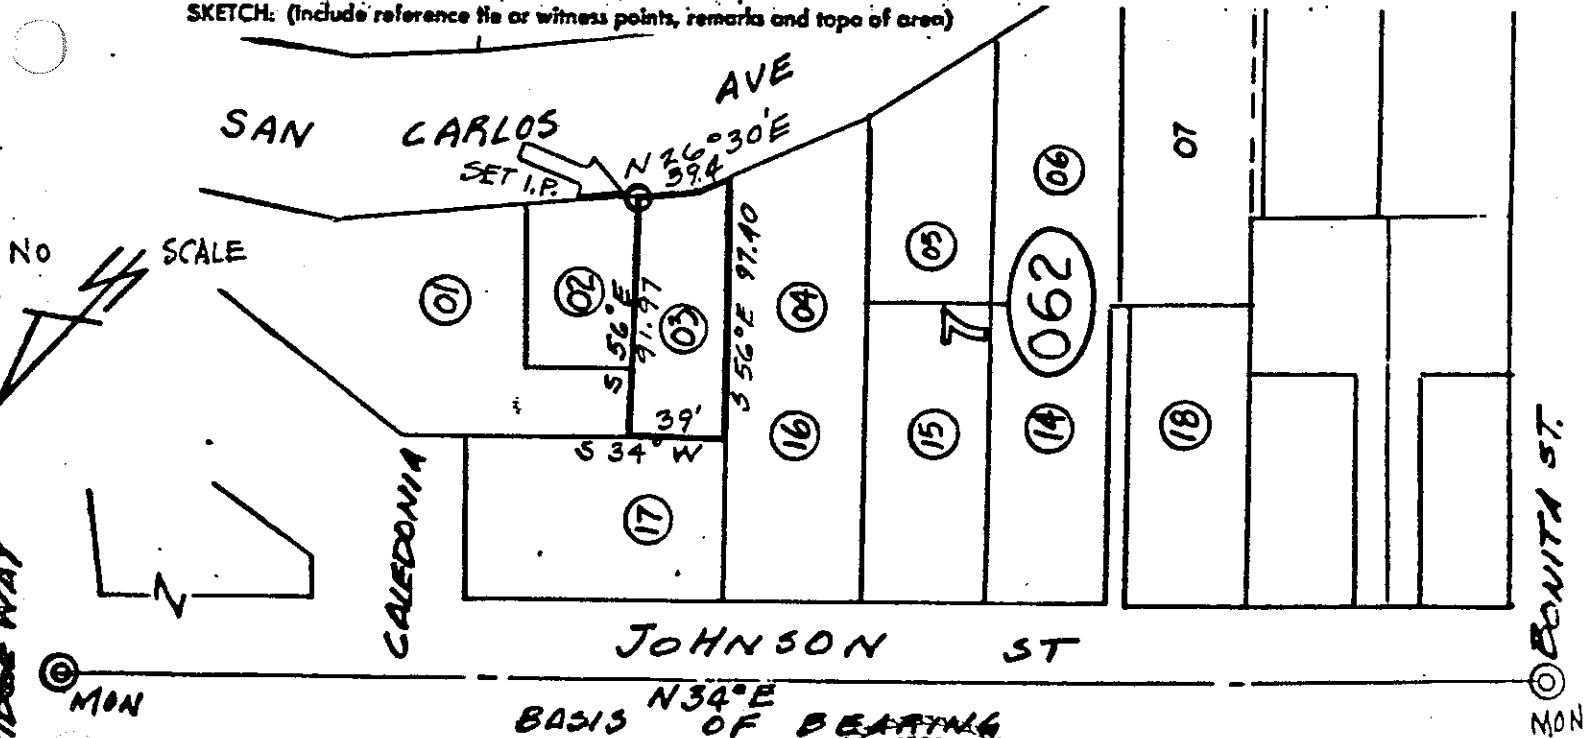


BRIDGE WAY
 MON

BENITA ST.
 MON

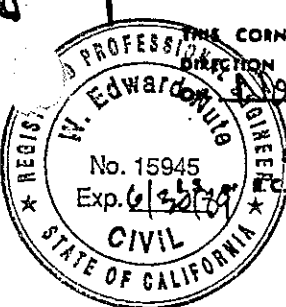

SURVEYOR'S CERTIFICATE
 THE CORNER RECORD WAS PREPARED BY ME OR UNDER MY DIRECTION IN CONFORMANCE WITH THE LAND SURVEYORS ACT
 SIGNED: W. Edward Nute
 DATE: November 20 19 88
 R.C.E. No.: 15,945

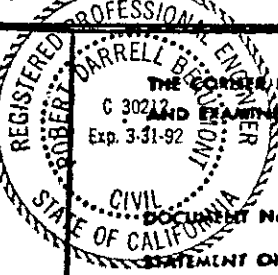

COUNTY SURVEYOR'S CERTIFICATE
 THE CORNER RECORD WAS RECEIVED 11-23 1988
 AND EXAMINED AND FILED 11-23 19 88
 BY: RDG
 TITLE: DCS
 DOCUMENT No. _____

STATEMENT ON BACK OF SHEET
 YES NO