


# CORNER RECORD

Document number APN 065-291-02

City of SAUSALITO

County of MARIN, California

Brief Legal Description \_\_\_\_\_

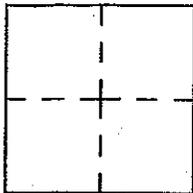

### CORNER TYPE

Government Corner  Control   
Meander  Property   
Rancho  Other   
Date of Survey \_\_\_\_\_

### COORDINATES (Optional)

N. \_\_\_\_\_  
E. \_\_\_\_\_  
Zone \_\_\_\_\_ Datum \_\_\_\_\_  
Elev. \_\_\_\_\_

Corner-- Left as found  found and tagged  Established  Reestablished  Rebuilt

Identification and type of corner found: Evidence used to identify or procedure used to establish or reestablish the corner:

FOUND ORIGINAL 2"x2" REDWOOD HUB WITH TACK AS SHOWN UPON 3 O.S. 02.

FOUND 2.5" BRASS MONUMENT ESTABLISHED AT IDENTICAL LOCATION OF FOUND 2"x2" HUB  
PER 1975 B.L.M. SURVEY OF THE G.G.N.R.A.

A description of the physical condition of the monument as found and as set or reset.

MONUMENT FOUND UNDISTURBED, AND MEASURED PER RECORD DATA.

### SURVEYOR'S STATEMENT

This Corner Record was prepared by me or under my direction in conformance with  
the Land Surveyor's Act on NOVEMBER 21 2001.

Signed *Steve Flatland* L.S. Number 7744



### COUNTY SURVEYOR'S STATEMENT

This Corner Record was received DECEMBER 19, 2000 and examined  
and filed DECEMBER 26 2001.

Signed \_\_\_\_\_ Title DEPUTY




County Surveyor's Comment \_\_\_\_\_



FOUND 2.5" BRASS DISK MARKED AP 17, GGNRA, 1975 AT LOCATION "IDENTICAL WITH THE NW CORNER OF LOT 64, MONUMENTED WITH A 2"X2" WOODEN HUB AS SHOWN UPON THE PLAT BY HOOL&LOCKETT IN 1961", AS STATED IN THE B.L.M. FIELD NOTES OF THE SURVEY OF THE BOUNDARY OF THE GOLDEN GATE NATIONAL RECREATION AREA IN T1S, R6W, MOUNT DIABLE MERIDIAN.

FOUND 2.5" BRASS DISK MARKED AP 16, PER GGNRA 1975 SURVEY, AT NORTHWEST CORNER OF PARCEL 4

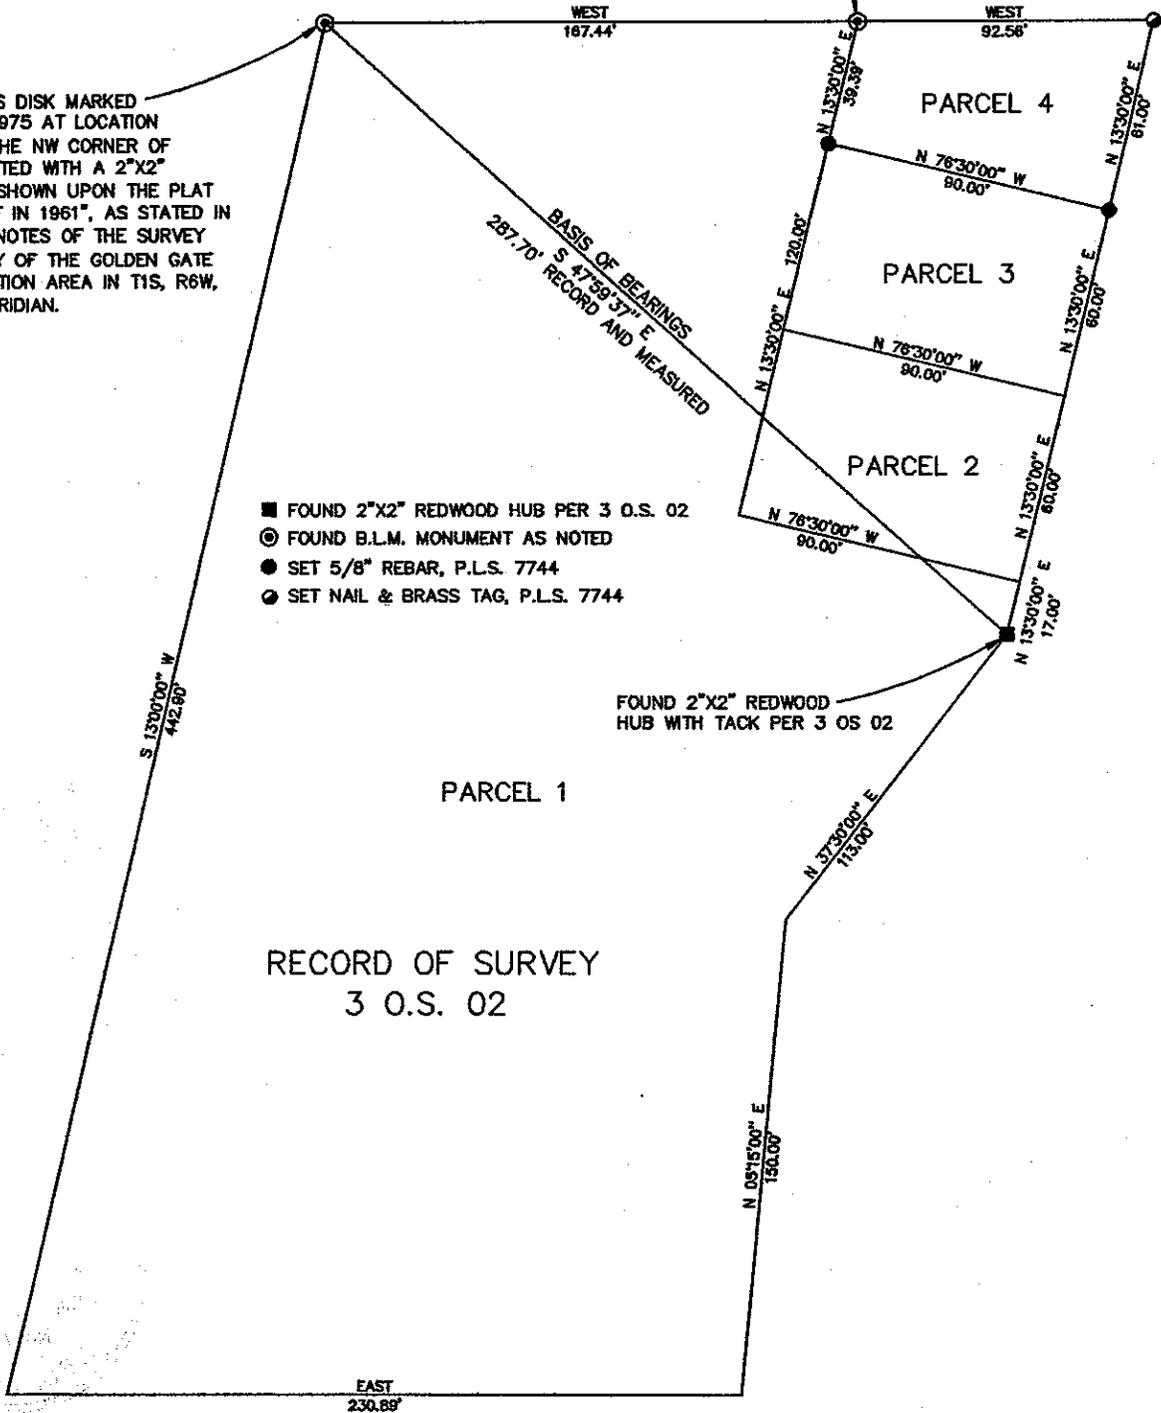

- FOUND 2"X2" REDWOOD HUB PER 3 O.S. 02
- ⊙ FOUND B.L.M. MONUMENT AS NOTED
- SET 5/8" REBAR, P.L.S. 7744
- ⊙ SET NAIL & BRASS TAG, P.L.S. 7744

FOUND 2"X2" REDWOOD HUB WITH TACK PER 3 OS 02

RECORD OF SURVEY  
3 O.S. 02

S 13°00'00" W  
442.60'

WEST  
187.44'

WEST  
92.56'

PARCEL 4

PARCEL 3

PARCEL 2

PARCEL 1

N 17°30'00" E  
113.00'

N 09°15'00" E  
150.00'

EAST  
230.89'

BASIS OF BEARINGS  
257.70' RECORD AND MEASURED

N 13°30'00" E  
39.39'

N 13°30'00" E  
120.00'

N 76°30'00" W  
90.00'

N 76°30'00" W  
90.00'

N 76°30'00" W  
90.00'

N 76°30'00" W  
90.00'

N 13°30'00" E  
80.00'

N 13°30'00" E  
80.00'