
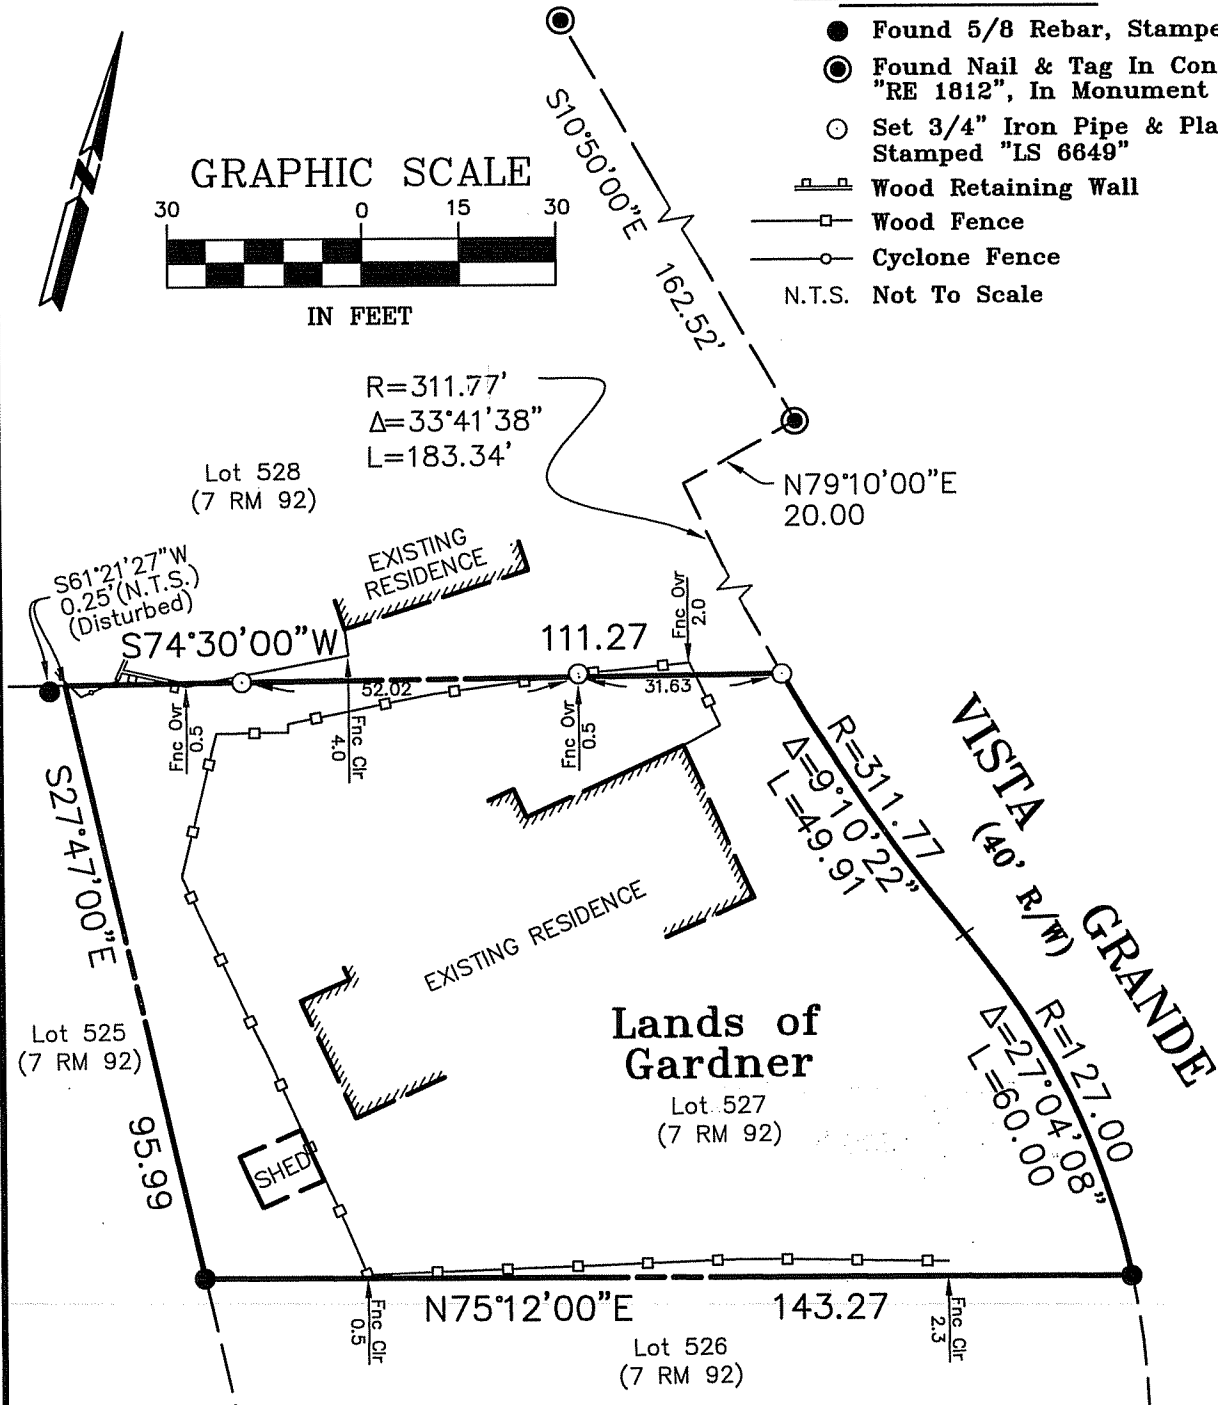


All distances shown are in feet and decimals thereof

LEGEND

- Found 5/8 Rebar, Stamped "LS 7053"
- ⊙ Found Nail & Tag In Concrete, Stamped "RE 1812", In Monument Casing
- Set 3/4" Iron Pipe & Plastic Plug, Stamped "LS 6649"
- ▬ Wood Retaining Wall
- ▬ Wood Fence
- ▬ Cyclone Fence
- N.T.S. Not To Scale

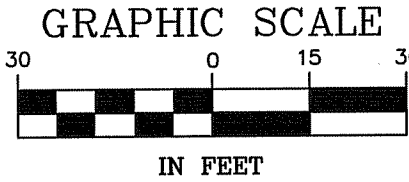

9-25-07

**Plat of Survey
Lands of Gardner**

(Lot 527, 7 RM 92)

Greenbrae Marin County California
 Scale: 1" = 30' September 2007

L.A. Stevens & Associates, Inc.

Professional Land Surveyors * (415) 382-7713
 7 Commercial Blvd., Suite 1 * Novato, CA 94949

Job # 07-1067

Page 2 Of 2

Lawrence A. Stevens, PLS 6649
 my license expires 12/31/07