


CORNER RECORD

Document Number APN 070-041-15

VICINITY OF GREEN BRAE
City of _____

County of MARIN, California

Brief Legal Description LOT 503 PER 7 R.M. 92

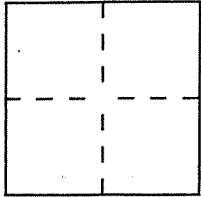

CORNER TYPE

Government Corner Control
Meander Property
Rancho Other
Date of Survey 9-15-99

COORDINATES (Optional)

N. _____
E. _____
Zone _____ Datum _____
Elev. _____

Corner — Left as found Found and tagged Established Reestablished Rebuilt

Identification and type of corner found: Evidence used to identify or procedure used to establish or reestablish the corner:

= SEE OVER =


A description of the physical condition of the monument as found and as set or reset:

= SEE OVER =

SURVEYOR'S STATEMENT

This Corner Record was prepared by me or under my direction in conformance with the Land Surveyors' Act on 12-30 1999.

Signed David Montemus L.S. or R.C.E. Number 5065

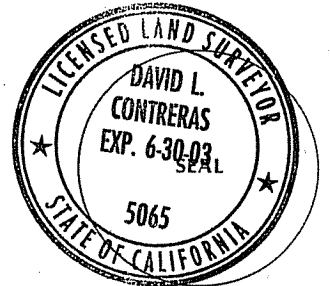

COUNTY SURVEYOR'S STATEMENT


This Corner Record was received January 4 ²⁰⁰⁰/₁₉ and examined

and filed January 6 ²⁰⁰⁰/₁₉

Signed John M. Wooley Title Deputy



County Surveyor's Comment _____

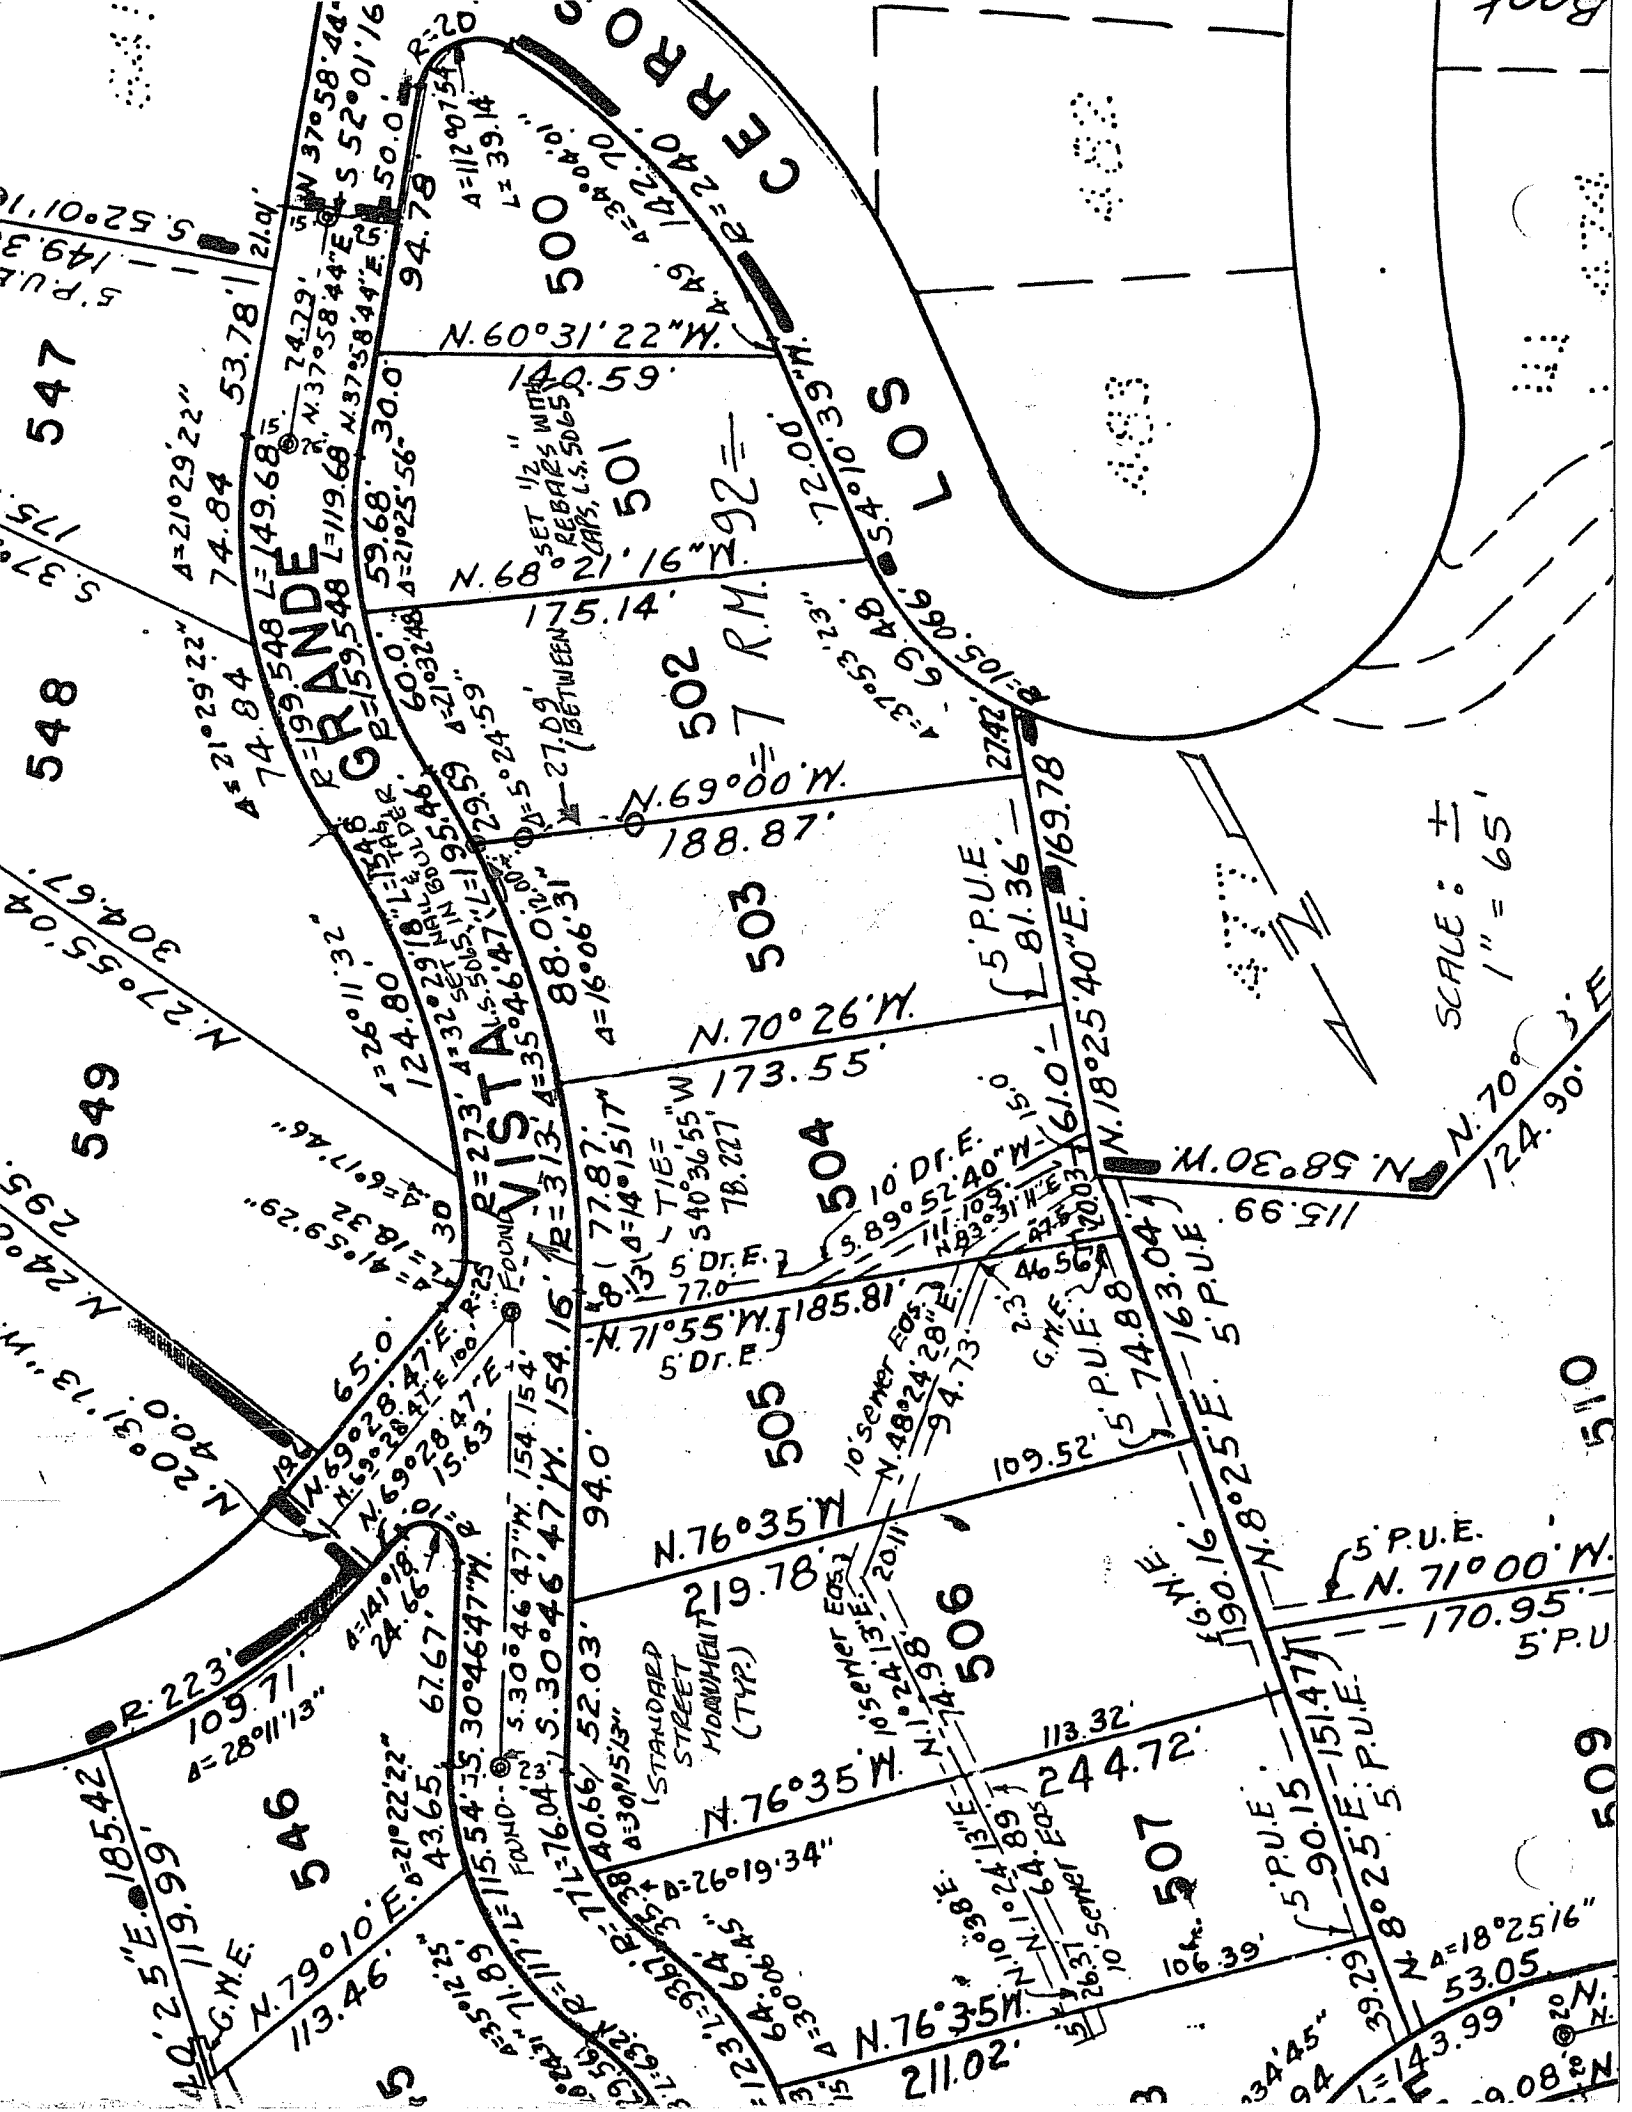

SCALE: 1" = 65'

CERRO LOS OSOS

GRANDE

502 = 7 R.M. = 501 = 292 =

503

504

505

506

507

510

509

547

548

549

546