


CORNER RECORD

Document Number 70-273-20  
City of LARKSPUR County of MARIN, California

Brief Legal Description LOT 1124 GREENBRAE SUB 10 9 MAPS COO

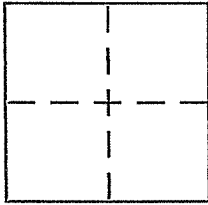

CORNER TYPE

Government Corner  Control   
Meander  Property   
Rancho  Other   
Date of Survey Oct 1, 2008

COORDINATES (Optional)

N. \_\_\_\_\_  
E. \_\_\_\_\_  
Zone \_\_\_\_\_ NAD27  NAD83   
NAD83 Epoch \_\_\_\_\_  
Elev. \_\_\_\_\_  
Vert. Datum: NGVD29  NAVD88   
Meas. Units: Metric  Imperial

Corner - Left as found  Found and tagged  Established  Reestablished  Rebuilt

Identification and type of corner found: Evidence used to identify or procedure used to establish or reestablish the corner:

RE-ESTABLISH THE EASTERLY LINE OF LOT 1124  
OF THE MAP OF GREENBRAE, SUB 10, 9 MAPS COO  
FROM STANDARD STREET MONUMENTS ON  
CORTE PLACIDA SHOWN UPON SAID 9 MAPS COO.  
SEE SKETCH ON REVERSE SIDE FOR DETAILS.

A description of the physical condition of the monument as found and as set or reset:

SET BRASS NAIL WITH BRASS TAG STAMPED  
LS 5379 AT RANDOM INTERVALS ALONG  
SAID EASTERLY LINE. SEE SKETCH ON REVERSE  
SIDE FOR SPECIFIC LOCATIONS.

SURVEYOR'S STATEMENT

This Corner Record was prepared by me or under my direction in conformance with the Land Surveyor's Act on October 8<sup>th</sup> 2008

Signed [Signature] P.L.S or R.C.E. No. LS 5379  
Renews 8.30.2010



COUNTY SURVEYOR'S STATEMENT

This Corner Record was received OCTOBER 9, 2008

and examined and filed OCTOBER 30, 2008

Signed [Signature] P.L.S or R.C.E. No. 7128


Title COUNTY SURVEYOR



County Surveyor's Comment \_\_\_\_\_

PREPARED BY: DJ SCRANTON SURVEYING NOVATO, CA

SCALE: 1" = 20'

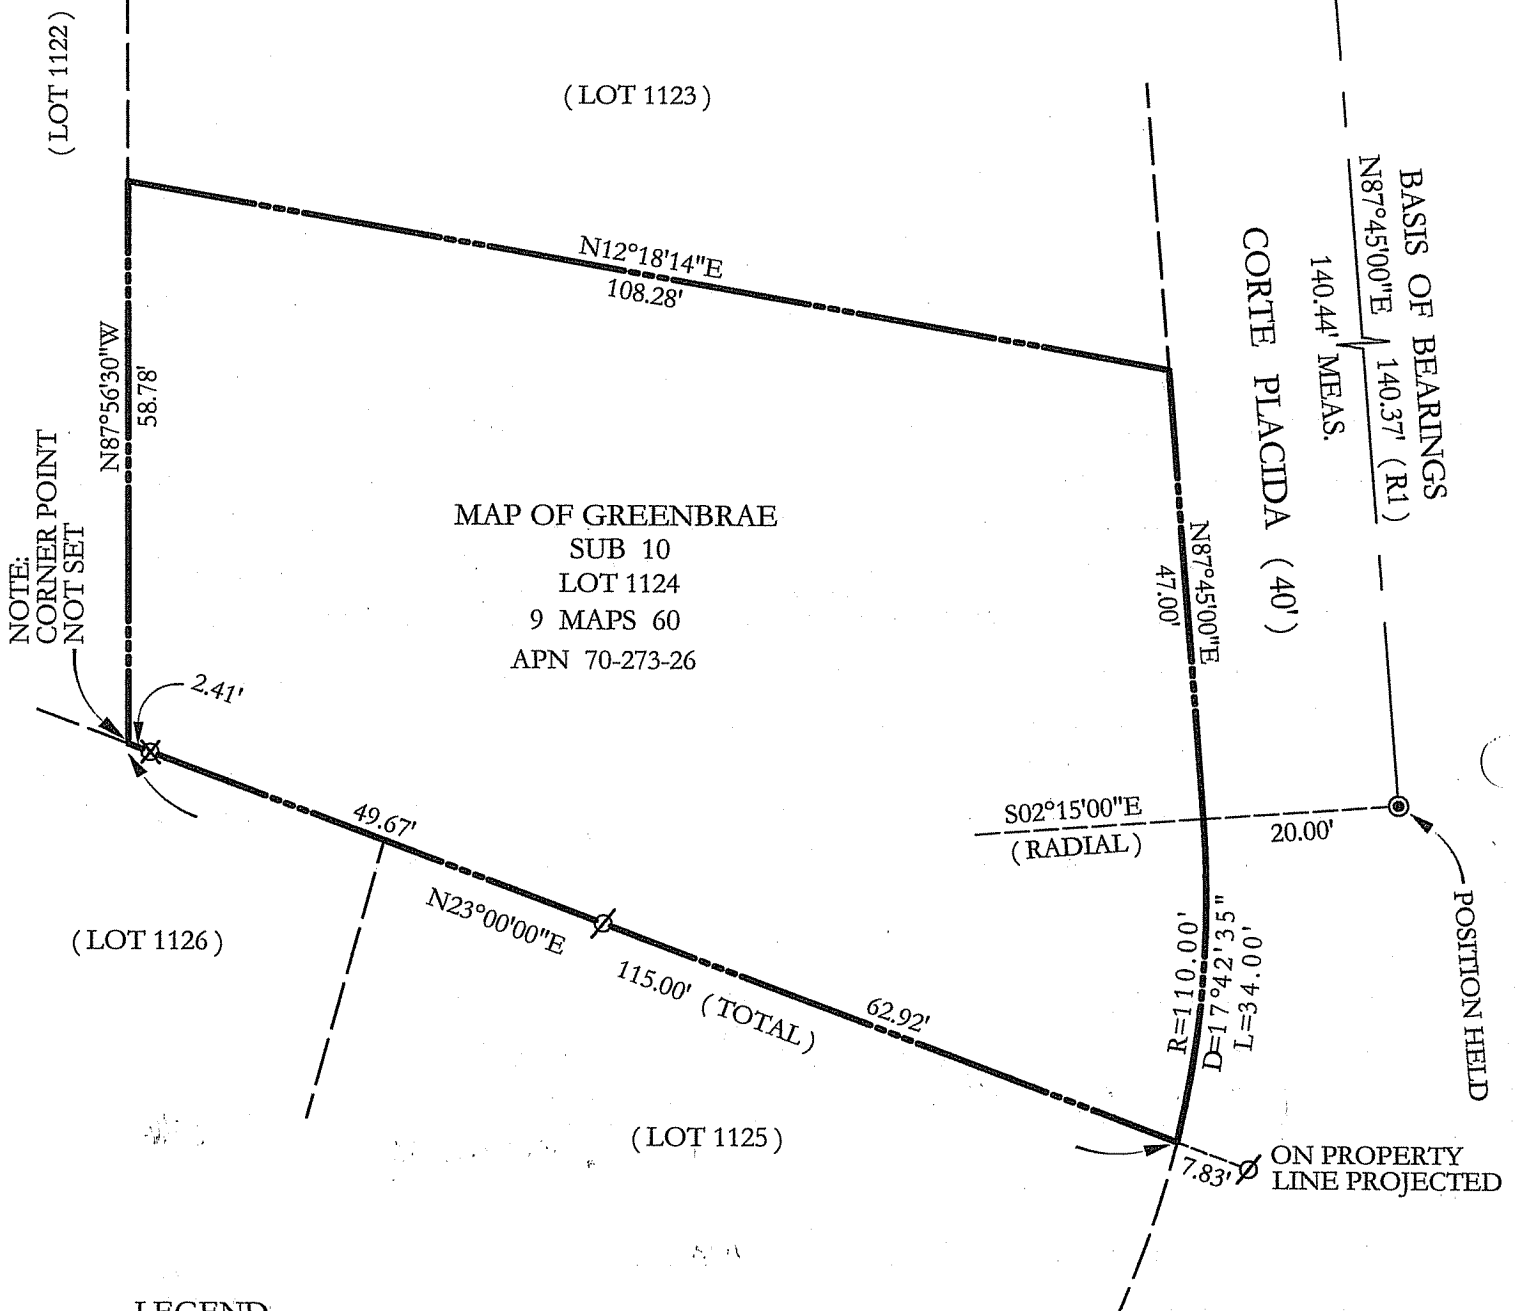

MAP OF GREENBRAE  
 SUB 10  
 LOT 1124  
 9 MAPS 60  
 APN 70-273-26

NOTE:  
 CORNER POINT  
 NOT SET

**LEGEND**

- STANDARD STREET MONUMENT PER R1
- ⊘ SET BRASS NAIL AND BRASS TAG LS 5379 IN CONCRETE
- ⊗ SET BRASS NAIL AND BRASS TAG LS 5379 ON TOP OF 6x6 FENCE POST

**REFERENCE**

R1 9 MAPS 60

**BASIS OF BEARINGS**

TAKEN AS N87°45'00"E BETWEEN MONUMENTS AS SHOWN HEREON AND PER R1

ALL DISTANCES GIVEN IN FEET AND DECIMALS THEREOF

NO EASEMENTS ARE DEPICTED