

CURVE TABLE		
CURVE	LENGTH	RADIUS
C1	17.70	20.00

LINE TABLE		
LINE	LENGTH	BEARING
L1	33.00	S00°00'00"E
L2	27.00	S00°00'00"E
L3	20.59	S00°00'00"E
L4	19.99	S00°00'00"E
L5	30.00	S00°00'00"E
L6	20.00	S82°00'00"E

LEGEND

- ⊗ FOUND MON PER [A]
- ⊚ SET 5/8" REBAR WITH CAP, PLS 6784
- SET NAIL AND TAG PLS 6784

NOTE
RECORD=MEASURED




CORNER RECORD



MERIDIAN SURVEYING ENGINEERING, INC.

1812 UNION STREET
SAN FRANCISCO, CA 94123
(415) 440-4131 info@meridiansurvey.com

777 GRAND AVENUE, SUITE 202
SAN RAFAEL, CA 94901
(415) 455-8450

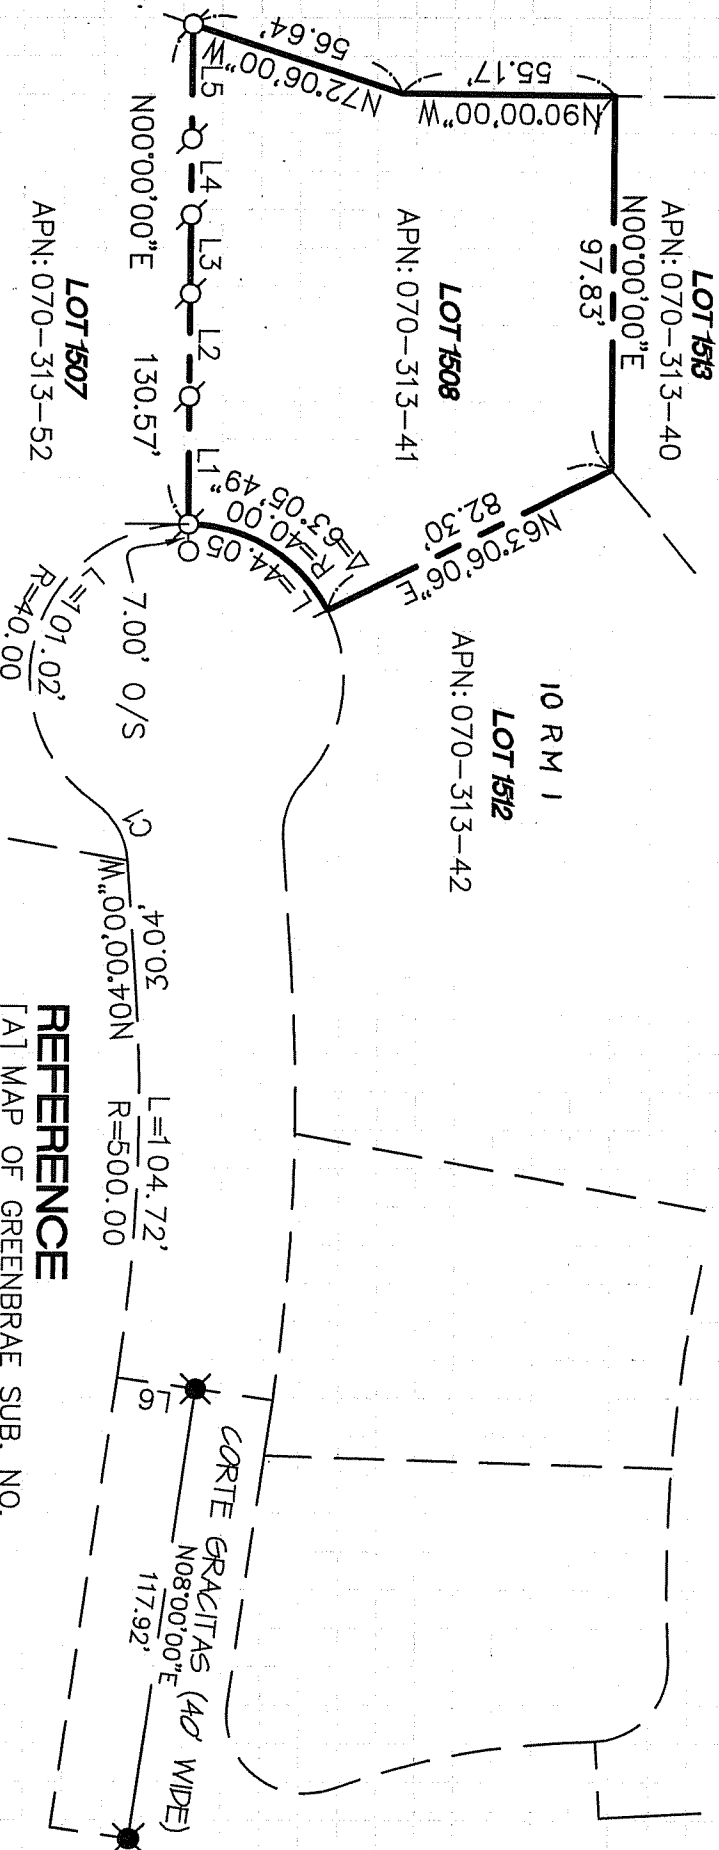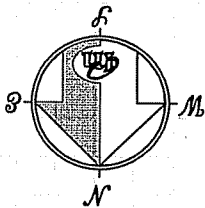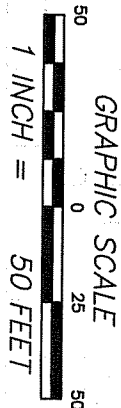

LOT 1507
APN: 070-313-52

LOT 1508
APN: 070-313-41

LOT 1513
APN: 070-313-40

LOT 1512
APN: 070-313-42

10 RM 1

REFERENCE

[A] MAP OF GREENBRAE SUB. NO. 14 FILED FOR RECORD BOOK 10 OF MAPS PAGE 1 MARIN COUNTY RECORDS.