


CORNER RECORD

6068 1 of 2

COUNTY OF MARIN MERIDIAN CALIFORNIA
CORNER TYPE GOVT. CORNER MEANDER RANCHO CONTROL OTHER
CORNER IDENTIFICATION - DATE OF VISIT _____ 19____ A.P. # 71-172-04

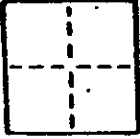

CORNER - LEFT AS FOUND FOUND AND TAGGED REESTABLISHED OBLITERATED CORNER RESULT

PHYSICAL DESCRIPTION OF CORNER FOUND; EVIDENCE AND METHOD USED TO IDENTIFY OR REESTABLISH


AP 071 - 172 - 04

PHYSICAL DESCRIPTION OF MONUMENTS RESULT OR PERPETUATED

SET 3/4" IRON PIPE W/ TAG R.C.E. 18221,
SOUTH CORNER LOT 19, 4 R.M. 15.

CALIFORNIA COORDINATE SYSTEM ORDER: FIRST SECOND THIRD
STATIONS USED: NGS (USC & GS) STATE COUNTY OTHER STATION _____ STATION _____
ZONE _____ ELEVATION _____ NORTHINGS (N) _____ EASTINGS (E) _____

SKETCH: (Include reference tie or witness points, remarks and topo of area)

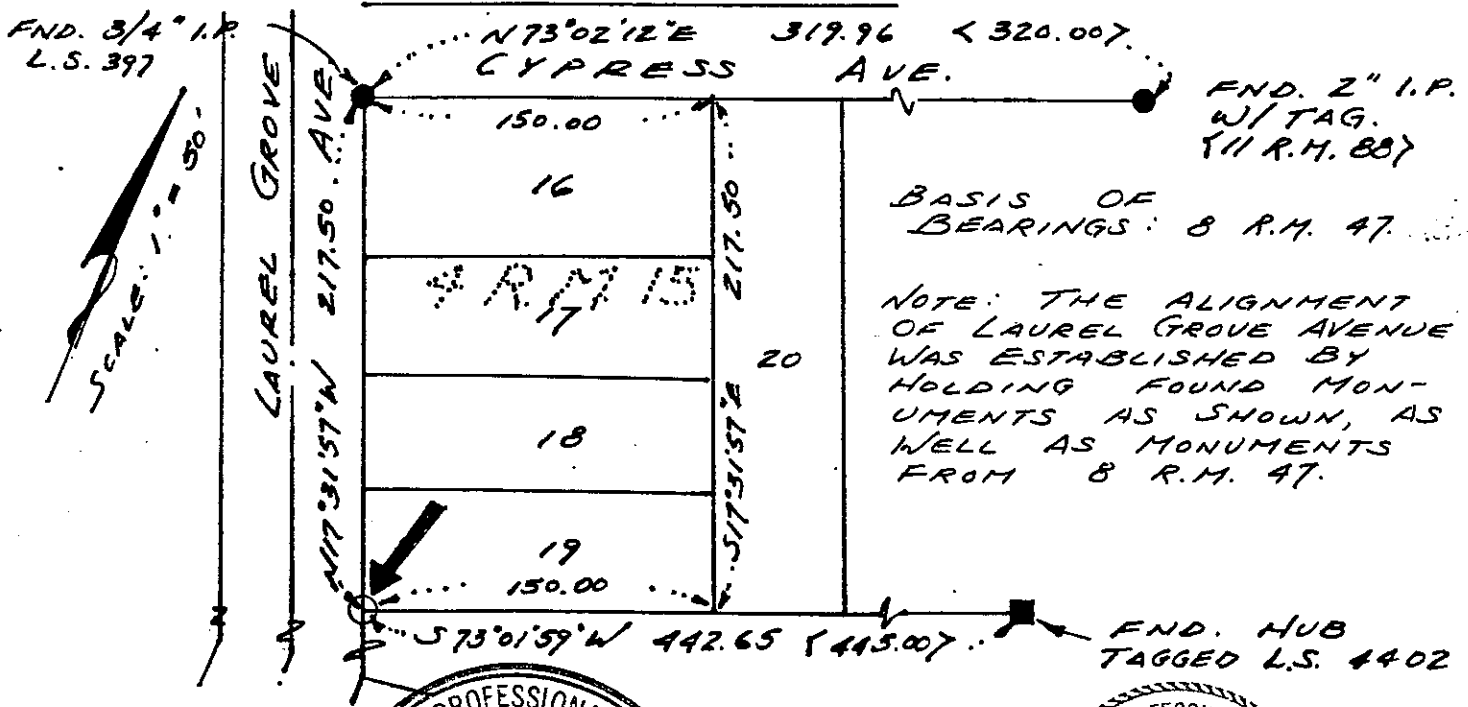

SURVEYOR'S CERTIFICATE
THIS CORNER RECORD WAS PREPARED BY ME OR UNDER MY SUPERVISION AND EXAMINED AND FILED IN CONFORMANCE WITH THE LAND SURVEYORS ACT ON SEPTEMBER 19 1990
BY: LOUIS SCHWARTZ
L.S. or R.C.E. No. 172 Exp. 6-30-98
SEAL CIVIL ENGINEER STATE OF CALIFORNIA

COUNTY SURVEYOR'S CERTIFICATE
THE CORNER RECORD WAS RECEIVED BY ME AND EXAMINED AND FILED SEP 13 1990
BY: 30212
TITLE: _____ Exp. 3-31-92
DOCUMENT No. _____
STATEMENT ON BACK OF SHEET YES NO

CORNER RECORD


6068

2 of 2

COUNTY OF MARIN MERIDIAN CALIFORNIA

CORNER TYPE: GOVT. CORNER MEANDER RANCHO CONTROL OTHER

CORNER IDENTIFICATION - DATE OF VISIT _____ 19____

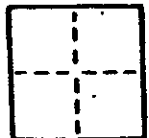

CORNER - LEFT AS FOUND FOUND AND TAGGED REESTABLISHED OBLITERATED CORNER RESULT

PHYSICAL DESCRIPTION OF CORNER FOUND; EVIDENCE AND METHOD USED TO IDENTIFY OR REESTABLISH


AP 071 - 172 - 04

PHYSICAL DESCRIPTION OF MONUMENTS RESULT OR PERPETUATED

SET 3/4" IRON PIPE W/ TAG R.C.E. 18221,
EAST CORNER LOT 19, 4 R.M. 15.

CALIFORNIA COORDINATE SYSTEM ORDER: FIRST SECOND THIRD
STATIONS USED: NGS (USC & GS) STATE COUNTY OTHER STATION _____ STATION _____
ZONE _____ ELEVATION _____ NORTHINGS (Y) _____ EASTINGS (X) _____

SKETCH: (Include reference tie or witness points, remarks and topo of area)

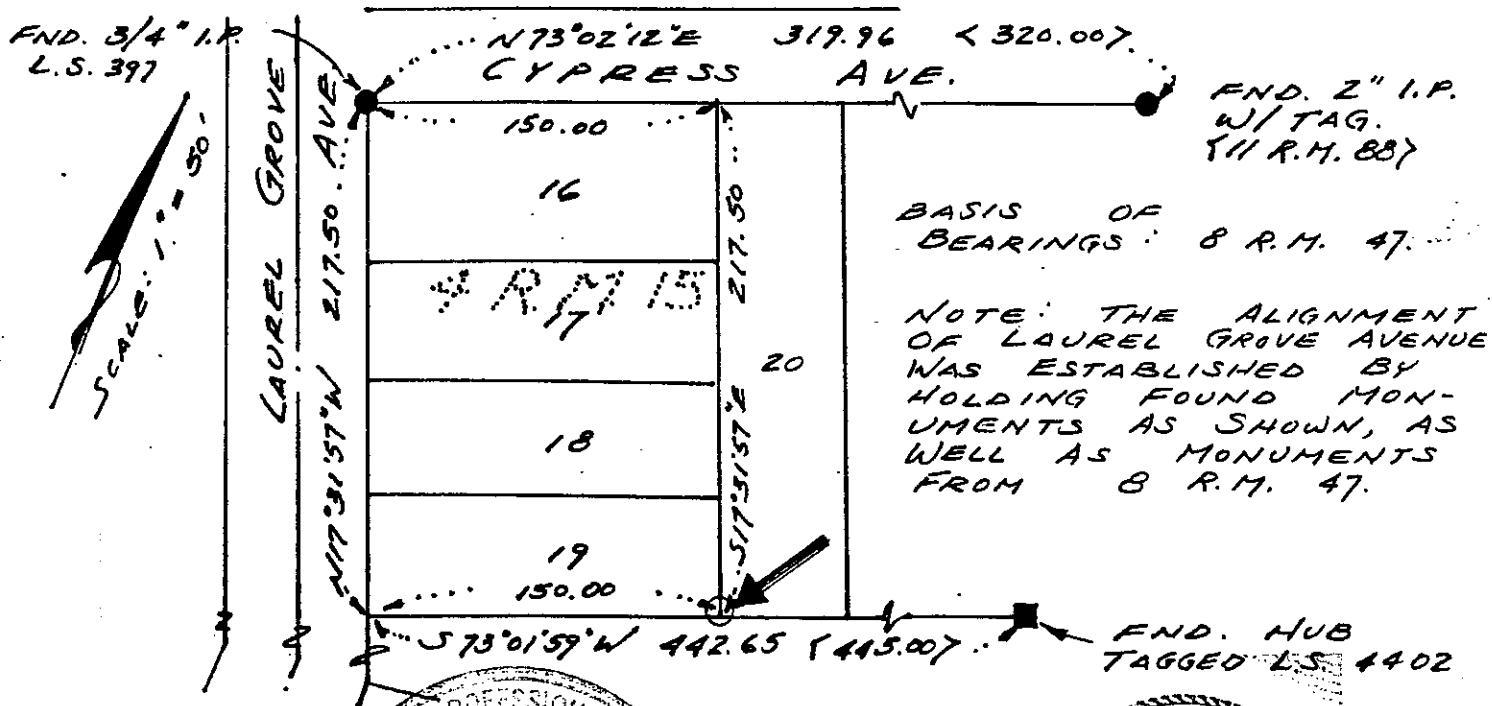

SURVEYOR'S CERTIFICATE
 THIS CORNER RECORD WAS PREPARED BY ME OR UNDER MY DIRECTION IN CONFORMANCE WITH THE LAND SURVEYORS ACT ON SEPTEMBER 10 19 10
 SIGNED: [Signature]
 L.S. or R.C.E. No. 18221
 SEAL CIVIL ENGINEER STATE OF CALIFORNIA

COUNTY SURVEYOR'S CERTIFICATE
 THE CORNER RECORD WAS RECEIVED AND EXAMINED AND FILED BY [Signature] C 30212
 TITLE: [Signature] Exp. 3-31-92
 DOCUMENT No. _____
 STATEMENT ON BACK OF SHEET NO