


SCALE: 1" = 40'

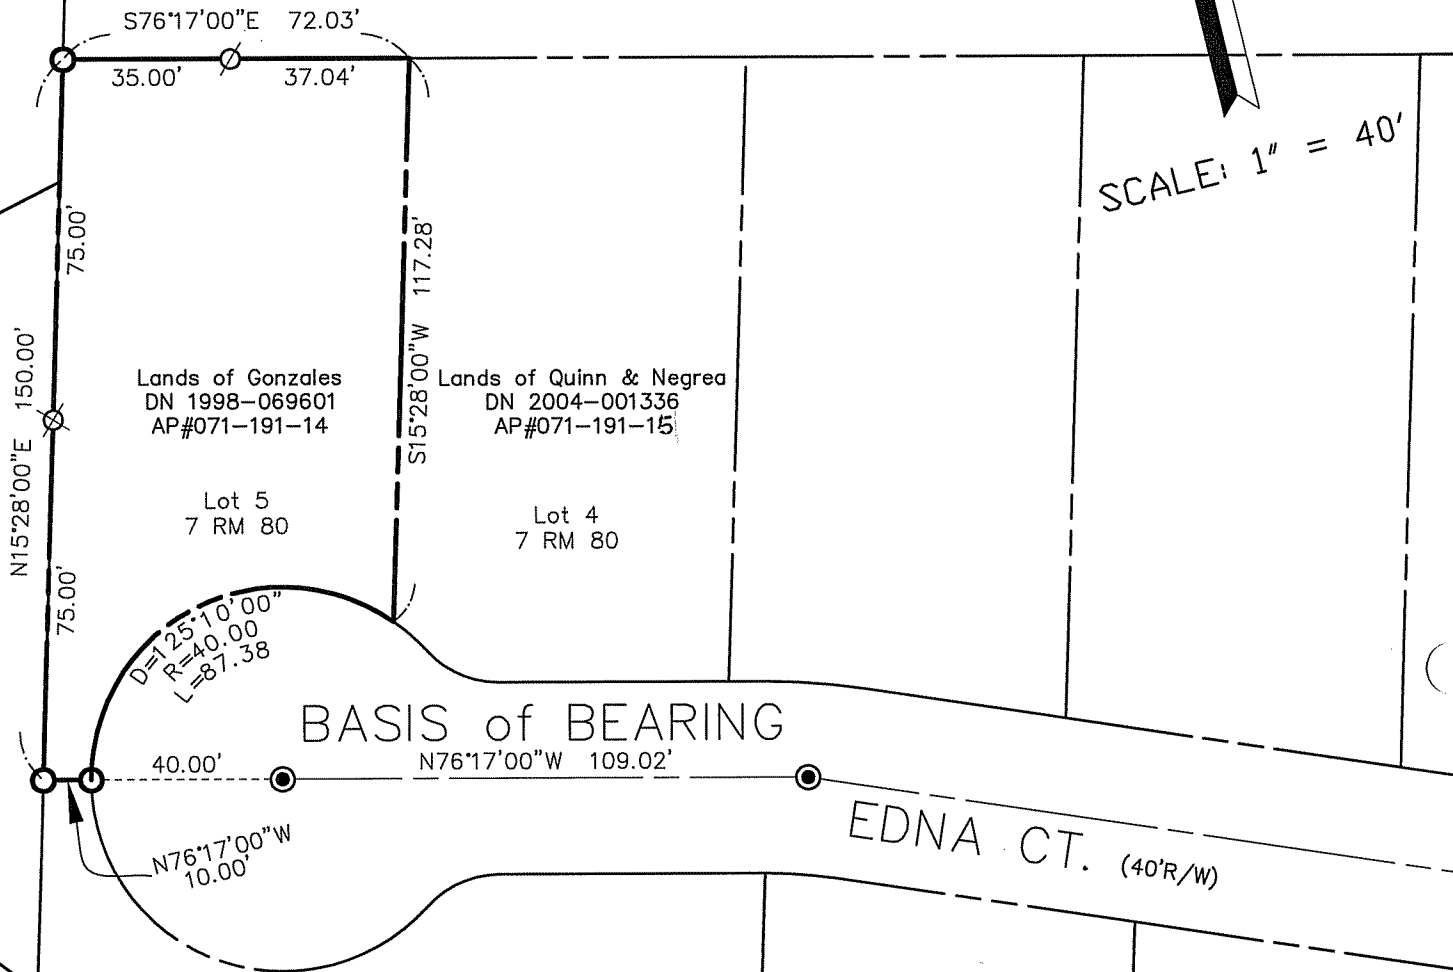

LEGEND

- FOUND STRT MONUMENT, PER 21 RM 33
- SET IP & PLUG, RCE 30465
- ⊗ SET REBAR & CAP, RCE 30465
- ∅ SET NAIL & TAG, RCE 30465

Note: All distances are in feet and decimals thereof.

SHEET	1	OF	1
SCALE:	1" = 40'	DESIGN:	PR
DATE:	Oct. 2007	DRAWN:	PR
FILE:	2007-163	CHECKED:	J.L.H
2007-163\DWG\BAS-BNDY,COR-REC			

J.L. ENGINEERING
 CIVIL ENGINEERS-LAND SURVEYORS
 1539 4th ST., SAN RAFAEL, CA. 94901 (415) 457-6647

Corner Record
 Lands of DAILEY- 20 Edna Ct.
 APN 071-191-14, Kentfield, Marin County, CA