


CORNER RECORD

COUNTY OF MARIN T. _____ R. _____ MERIDIAN _____ CALIFORNIA

CORNER TYPE: GOVT. CORNER MEANDER RANCHO CONTROL OTHER

CORNER IDENTIFICATION — DATE OF VISIT _____ 19____

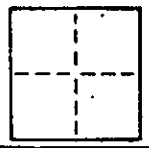

CORNER — LEFT AS FOUND FOUND AND TAGGED REESTABLISHED OBLITERATED CORNER REBUILT

PHYSICAL DESCRIPTION OF CORNER FOUND; EVIDENCE AND METHOD USED TO IDENTIFY OR REESTABLISH

SET 2" x 2" REDWOOD HUB WITH L.S. 2771 TAG AT INTERSECTION OF COURSE S71° 33' 30" W 71.59' AND S62° 17' 30" W 113.03' AS SHOWN AS LOT 133, "MAP OF KENTWOODLANDS SUBD. NO. THREE." (6 R.M.2)

PHYSICAL DESCRIPTION OF MONUMENTS REBUILT OR PERPETUATED



A.P. 74-232-09

CALIFORNIA COORDINATE SYSTEM ORDER: FIRST SECOND THIRD

STATIONS USED: NGS (USC & GS) STATE COUNTY OTHER STATION _____ STATION _____

ZONE _____ ELEVATION _____ NORTHINGS (Y) _____ EASTINGS (X) _____

SKETCH: (Include reference tie or witness points, remarks and topo of area)

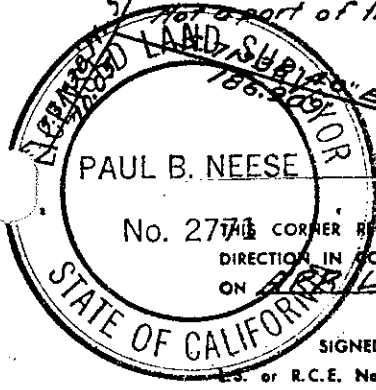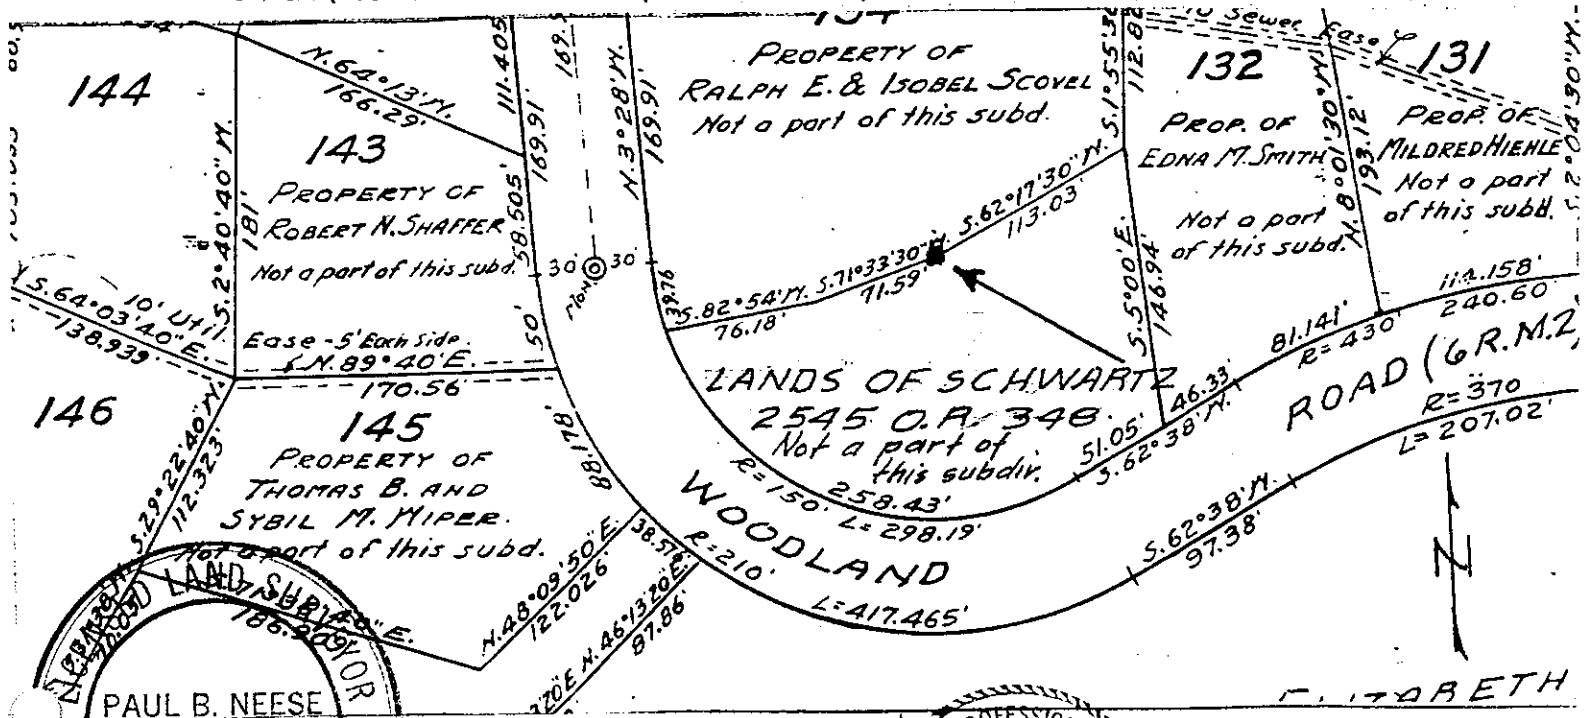

SURVEYOR'S CERTIFICATE

No. 2771 CORNER RECORD WAS PREPARED BY ME OR UNDER MY DIRECTION IN CONFORMANCE WITH THE LAND SURVEYORS ACT ON APRIL 14, 1988

SIGNED: Paul B. Neese

L.S. or R.C.E. No.: L.S. 2771

L.I.C. EXP. 6-30-88

COUNTY SURVEYOR'S CERTIFICATE

CORNER RECORD WAS RECEIVED 5-4 AND EXAMINED AND FILED 5-5 1988

BY: DEPT

Exp. 3-31-92

DOCUMENT No. _____

STATE OF CALIFORNIA

ON BACK OF SHEET

CORNER RECORD

COUNTY OF MARIN T. _____ R. _____ MERIDIAN _____ CALIFORNIA

CORNER TYPE: GOVT. CORNER MEANDER RANCHO CONTROL OTHER

CORNER IDENTIFICATION — DATE OF VISIT _____ 19__



CORNER — LEFT AS FOUND FOUND AND TAGGED REESTABLISHED OBLITERATED CORNER RESULT

PHYSICAL DESCRIPTION OF CORNER FOUND; EVIDENCE AND METHOD USED TO IDENTIFY OR REESTABLISH

SET 1/2" REBAR WITH YELLOW PLASTIC CAP STAMPED L.S. 2771 AT MOST NORTHERLY CORNER OF PROPERTY SHOWN AS LOT 133, "MAP OF KENTWOOD-LANDS SUBD. NO. THREE." (6 R.M.2)

PHYSICAL DESCRIPTION OF MONUMENTS, REBUILY OR PERPETUATED



A.P. 74-232-09

CALIFORNIA COORDINATE SYSTEM ORDER: FIRST SECOND THIRD

STATIONS USED: NGS (USC & GS) STATE COUNTY OTHER STATION _____ STATION _____

ZONE _____ ELEVATION _____ NORTHINGS (Y) _____ EASTINGS (X) _____

SKETCH: (Include reference tie or witness points, remarks and topo of area)

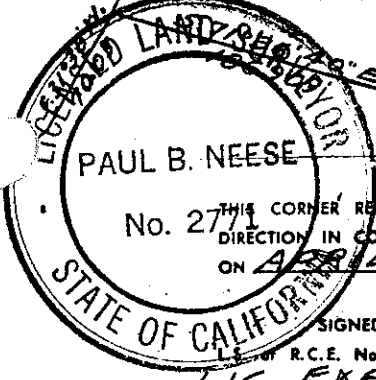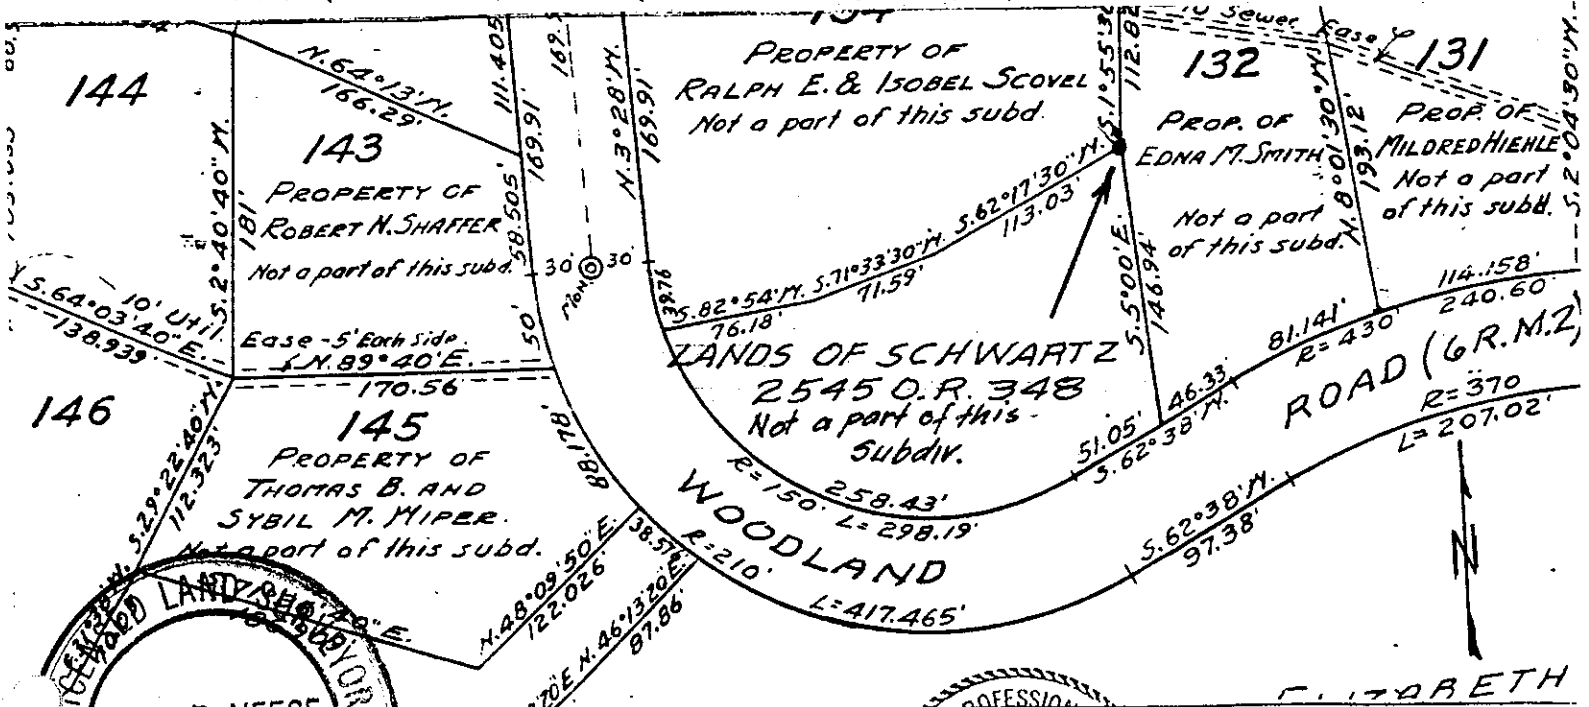


SURVEYOR'S CERTIFICATE

THIS CORNER RECORD WAS PREPARED BY ME OR UNDER MY DIRECTION IN CONFORMANCE WITH THE LAND SURVEYORS ACT ON APR 14 1988

SIGNED: Paul B. Neese

R.C.E. No. L.S. 2771

F.K.P. 10-30-88

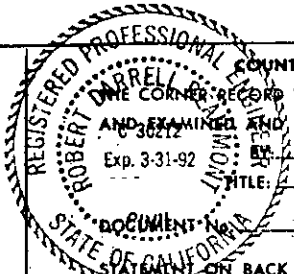

COUNTY SURVEYOR'S CERTIFICATE

THIS CORNER RECORD WAS RECEIVED S-4 1988

AND EXAMINED AND FILED S.S.

Exp. 3-31-92

TITLE: Dep

STATE OF CALIFORNIA

ON BACK OF SHEET