


CORNER RECORD

Document Number A.P.# 074-291-01,02,03

City of KENTFIELD

County of MARIN, California

Brief Legal Description LOT 580, 14 R.M. 23

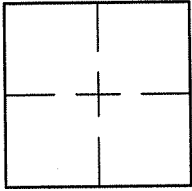

CORNER TYPE COORDINATES (Optional)

Government Corner Control

Meander Property

Rancho Other

Date of Survey 12/20/05

N. _____
 E. _____
 Zone _____ NAD27 NAD83
 NAD83 Epoch _____
 Elev. _____
 Vert. Datum: NGVD29 NAVD88
 Meas. Units: Metric Imperial

Corner- Left as found Found and tagged Established Reestablished Rebuilt

Identification and type of corner found: Evidence used to identify or procedure used to establish or reestablish the corner:
ESTABLISHED FOREST PRESERVE BOUNDARY OF LOT 580 PER 14 R.M. 23 AND SET 3 POINTS ON THE
EASTERN BOUNDARY AS NOTED ON SHEET 2

A description of the physical condition of the monument as found and as set or reset: SEE SHEET 2.

SURVEYOR'S STATEMENT

This Corner Record was prepared by me or under my direction in conformance with
 the Land Surveyor's Act on FEBRUARY 10 2006

Signed Lawrence P. Doyle P.L.S. or R.C.E. No. P.L.S. 4694



COUNTY SURVEYOR'S STATEMENT

This Corner Record was received FEBRUARY 16, 2006

and examined and filed MARCH 14, 2006

Signed [Signature] P.L.S. or R.C.E. No. 7128

Title COUNTY SURVEYOR

County Surveyor's Comment _____






- LEGEND**
- FOUND STREET MONUMENT
PER 14 R.M. 23
 - ⊙ FOUND BRASS DISC IN CONCRETE
PER 14 R.M. 23
 - SET 3/4 PIPE & PLUG L.S. 4694
 - ∅ SET NAIL & TAG L.S. 4694
 - FOUND 3/4" PIPE & PLUG R.E. 10,057
PER 14 R.M. 23
 - FOUND NAIL & TAG R.E. 10,057
PER 14 R.M. 23

BASIS OF BEARING

BASIS OF BEARING IS N58°23'30"W BETWEEN
FOUND STREET MONUMENTS PER 14 R.M. 23

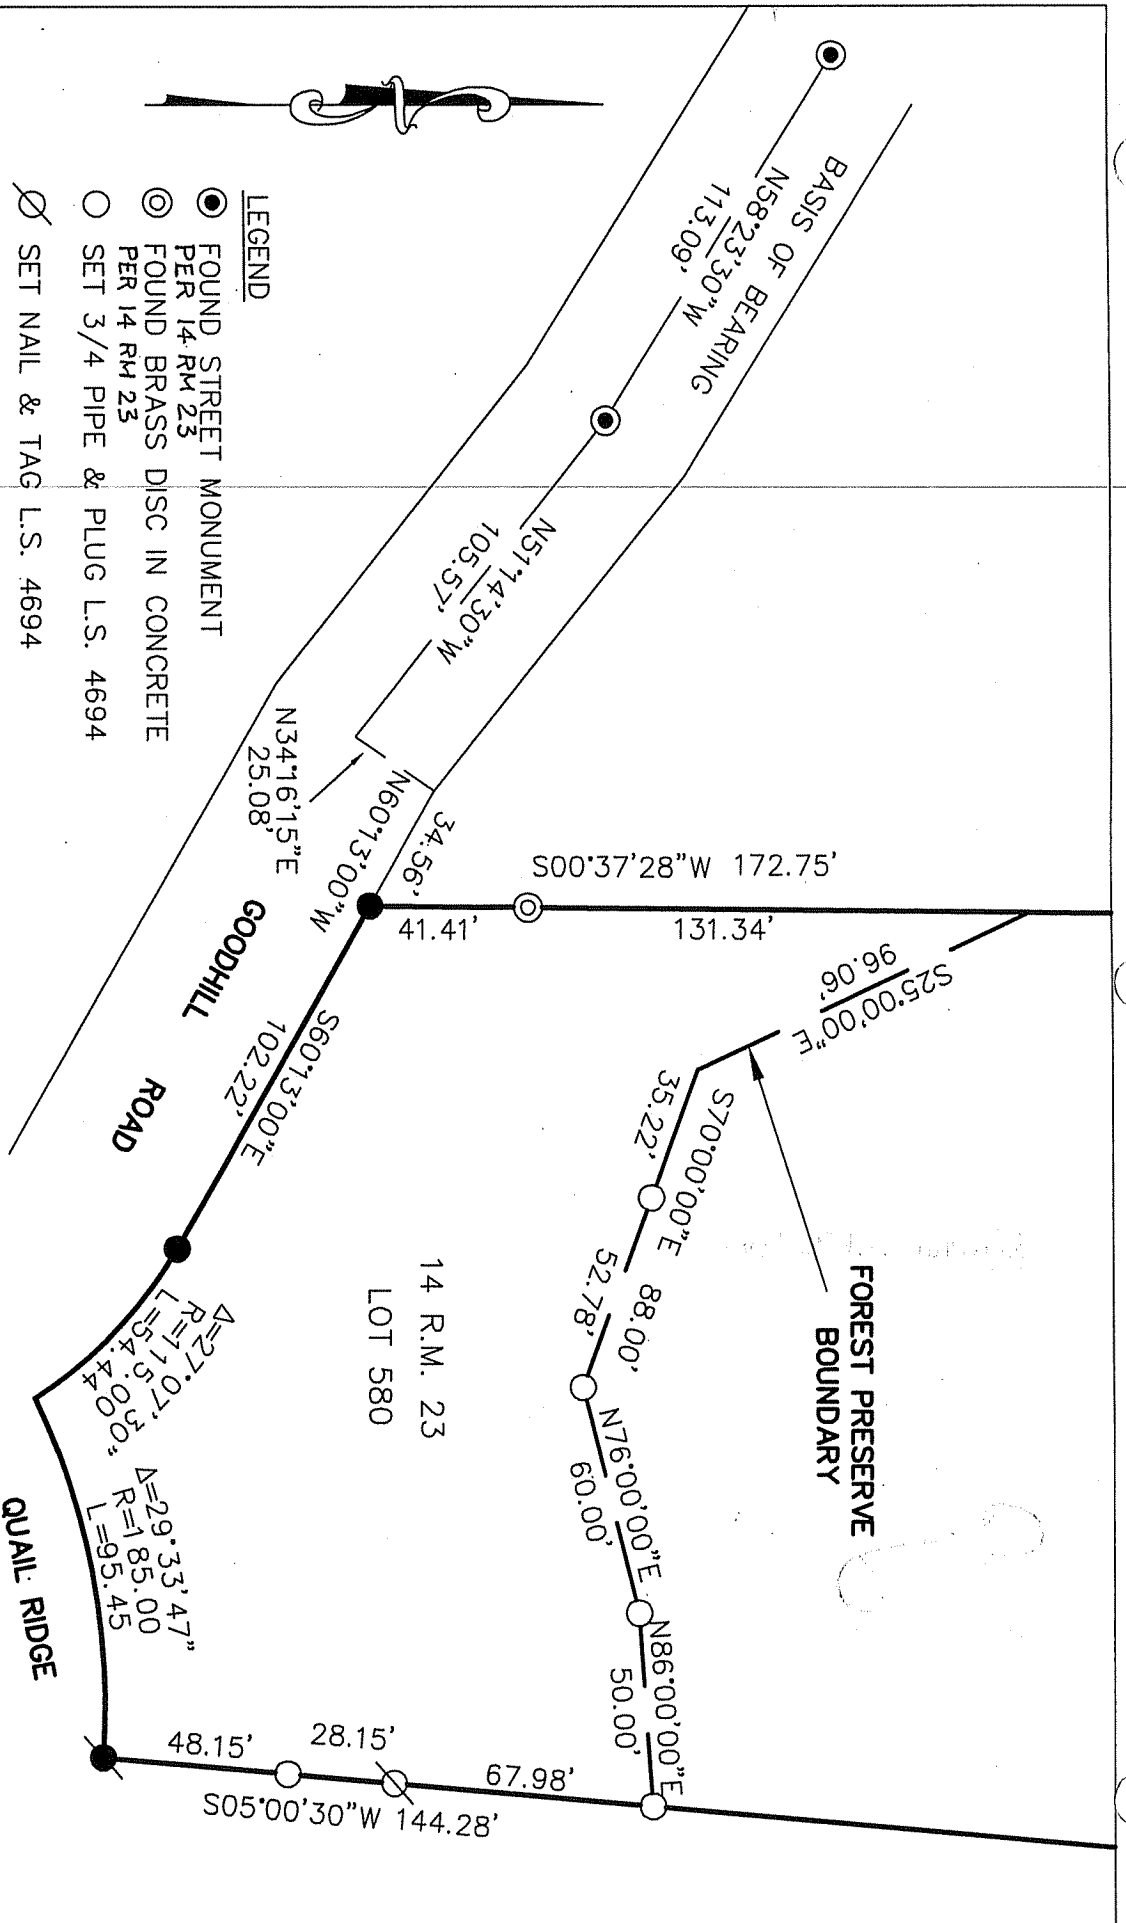

CORNER RECORD LOT 580 / 14 R.M. 23	
KENTFIELD MARIN COUNTY CALIFORNIA	
SCALE: 1" = 50'	DRAWN BY:
DATE: 2/10/06	SHEET 2 OF 2
LAWRENCE P. DOYLE LAND SURVEYOR/CIVIL ENGINEER P.O. BOX 1609 MILL VALLEY CA 94942 (415-388-9585)	
DRAWING NO. 1455-06	