


**LEGEND**

- FOUND STREET MONUMENT
- FOUND PIPE/TAG R.E. 10057 PER 14 R.M. 23
- SET 3/4" PIPE AND PLUG L.S. 4694
- SET HUB/TAG L.S. 4694



**BASIS OF BEARING**

THE BASIS OF BEARING FOR THIS SURVEY IS BETWEEN FOUND STREET MONUMENTS ON QUAIL RIDGE ROAD, PER 14 R.M. 23.

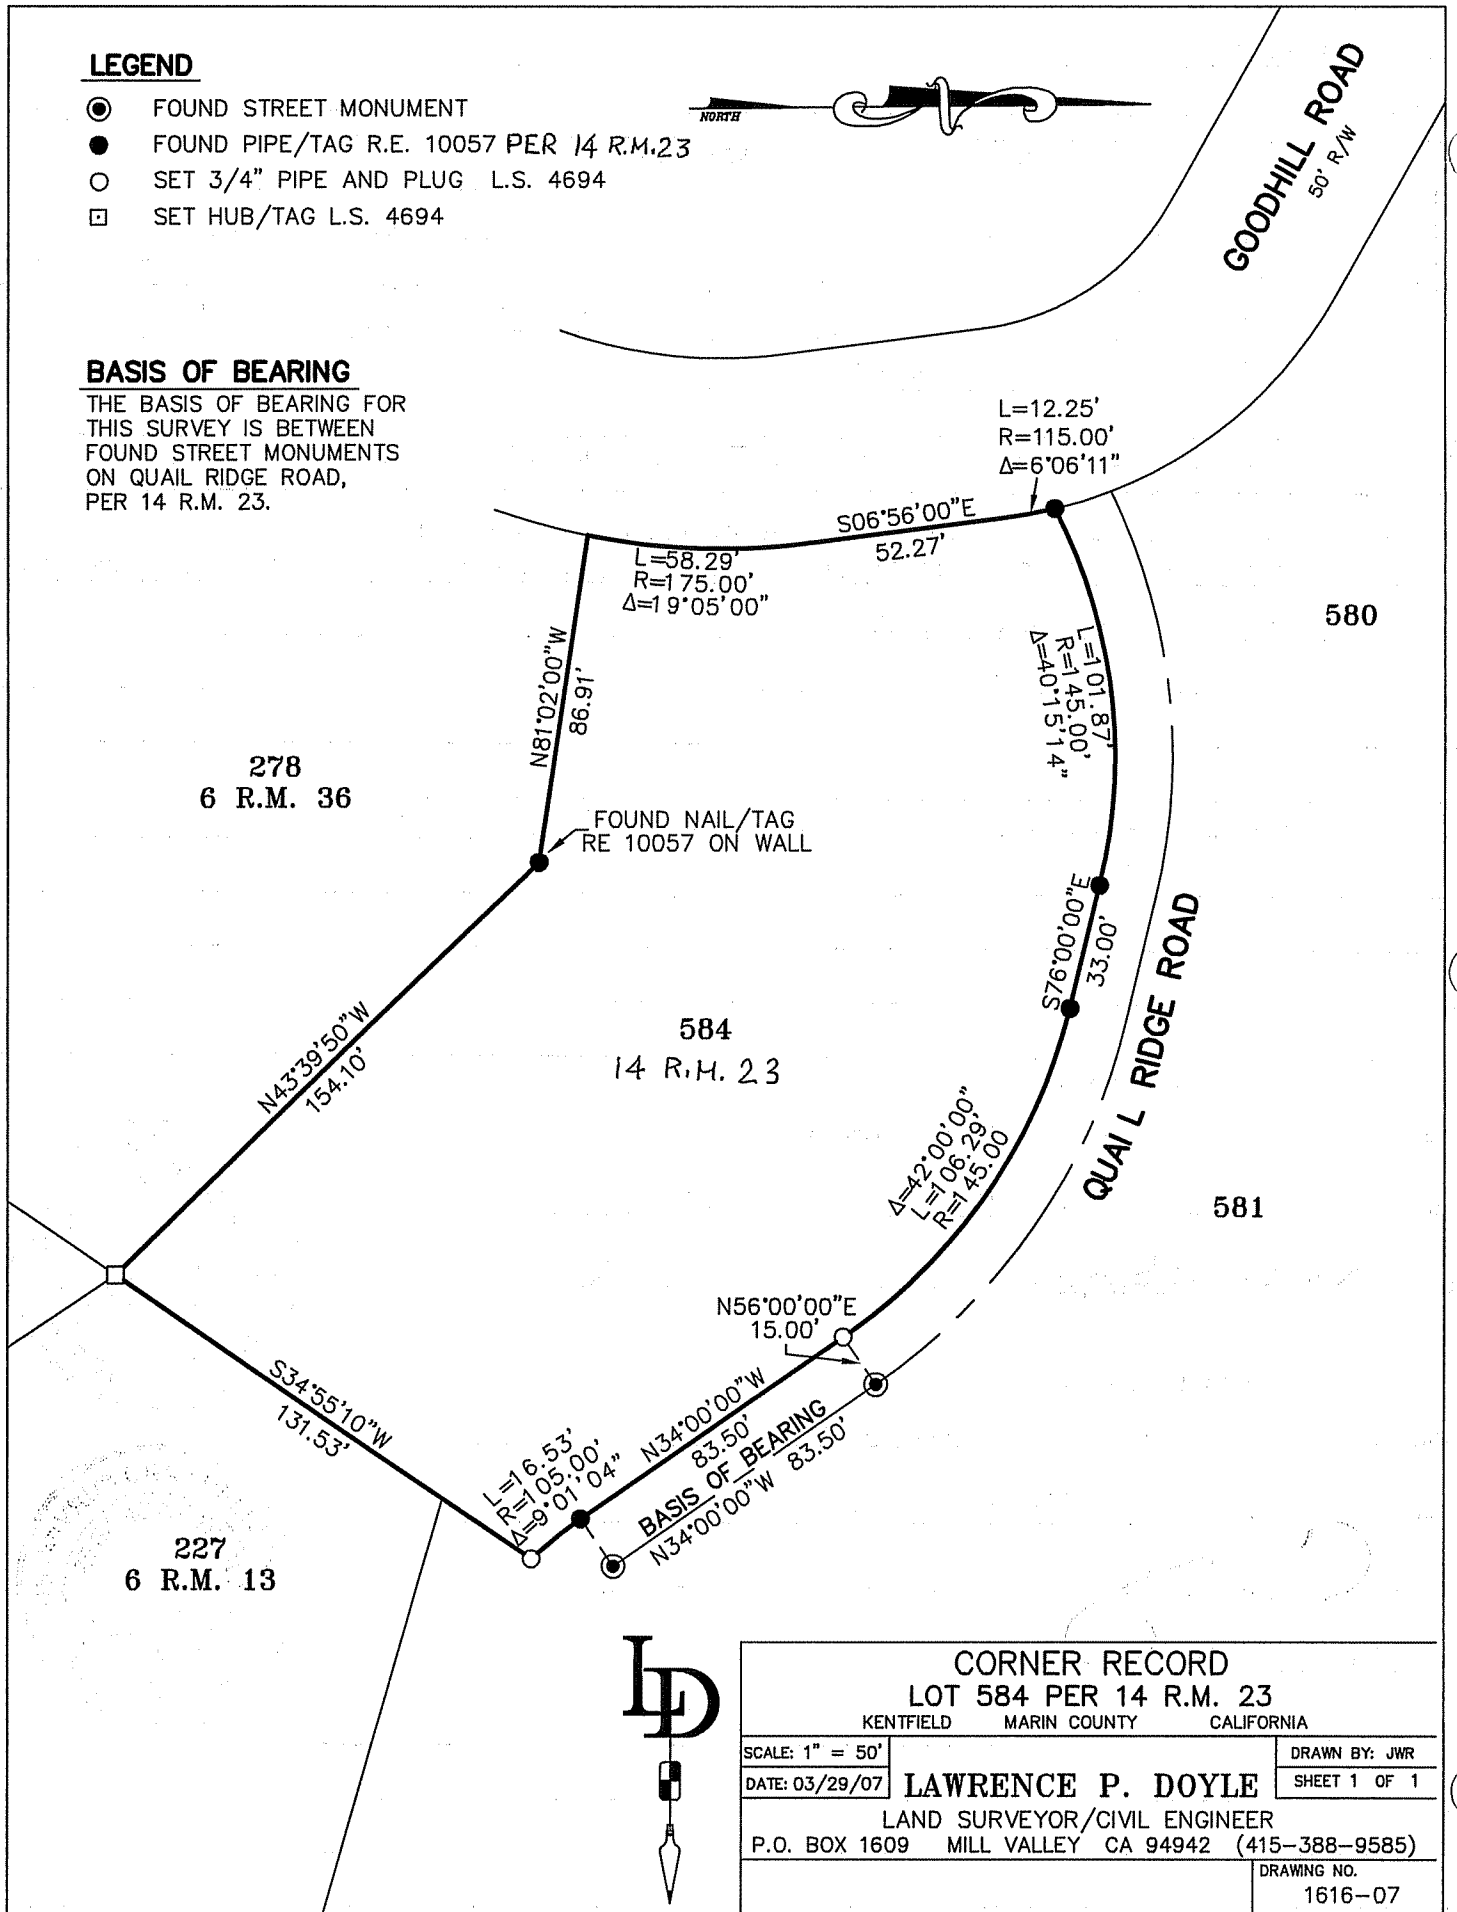

<b>CORNER RECORD</b>		
<b>LOT 584 PER 14 R.M. 23</b>		
KENTFIELD MARIN COUNTY CALIFORNIA		
SCALE: 1" = 50'	<b>LAWRENCE P. DOYLE</b>	DRAWN BY: JWR
DATE: 03/29/07	LAND SURVEYOR/CIVIL ENGINEER	SHEET 1 OF 1
P.O. BOX 1609 MILL VALLEY CA 94942 (415-388-9585)		
		DRAWING NO. 1616-07