


Graphic Scale (in feet)

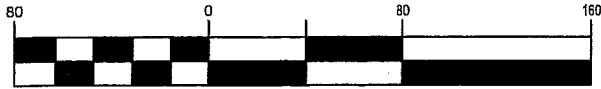


1 inch = 80 ft.

LEGEND

- BOUNDARY
- - - - - ADJOINERS
- FOUND MAG NAIL PER 2008 M 11
- SET MONUMENT AS NOTED



PARCEL 2
2008 M 11

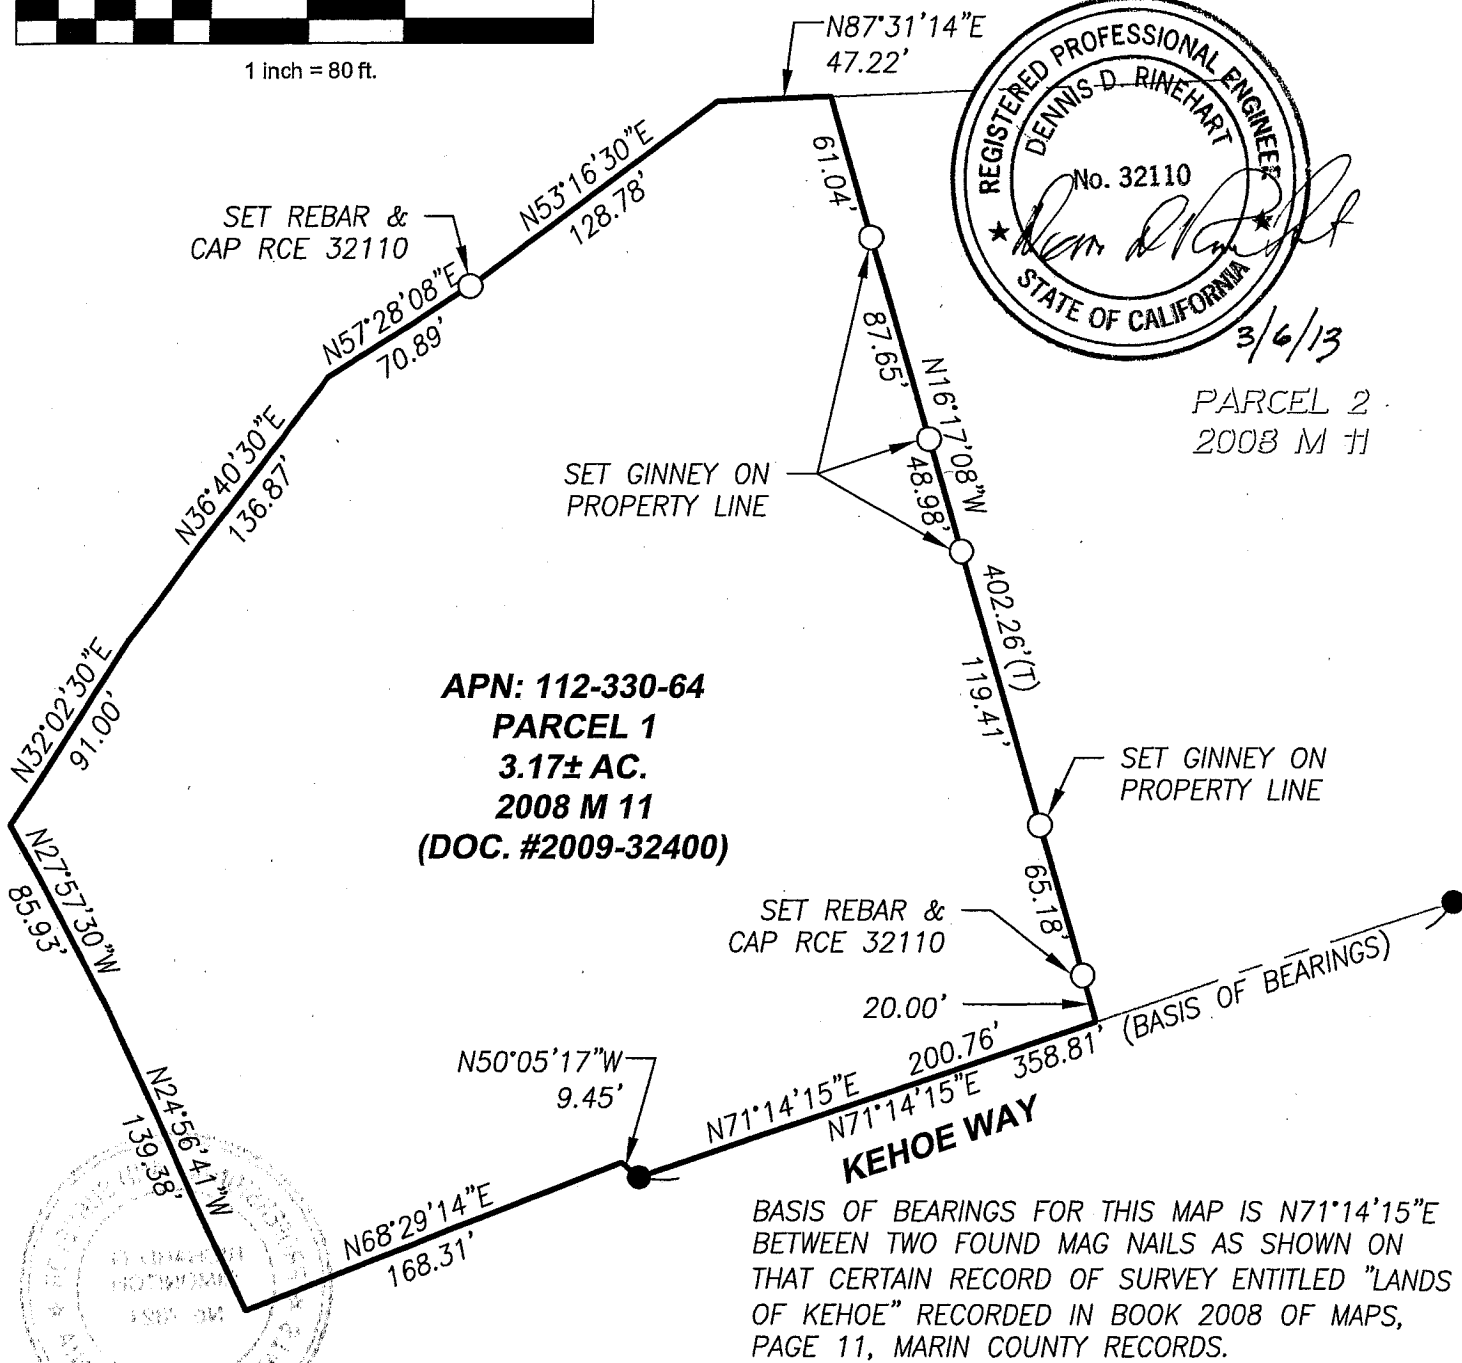

APN: 112-330-64
PARCEL 1
3.17± AC.
2008 M 11
(DOC. #2009-32400)

BASIS OF BEARINGS FOR THIS MAP IS N71°14'15"E BETWEEN TWO FOUND MAG NAILS AS SHOWN ON THAT CERTAIN RECORD OF SURVEY ENTITLED "LANDS OF KEHOE" RECORDED IN BOOK 2008 OF MAPS, PAGE 11, MARIN COUNTY RECORDS.

CSW ST2

CSW/Stuber-Stroeh Engineering Group, Inc.
 Civil & Structural Engineers | Surveying & Mapping | Environmental Planning
 Land Planning | Construction Management
 45 Leveroni Court
 Novato, CA 94949
 tel: 415.883.9850
 fax: 415.883.9835
 http://www.cswst2.com © 2012

Rev. X	Date: 03/04/13
Job No. 7775202	Scale: 1" = 80'

APN: 112-330-64
CORNER RECORD
LANDS OF KEHOE
 INVERNESS MARIN COUNTY CALIFORNIA