
CORNER RECORD			Docume	nt Number	A.P. 119-161	-27
City of POINT REYE	S STATION	-	County of	MARI	<u>N</u> ,	California
Brief Legal Description	PARCEL 1, 23	P.M. 71				
	Government Corner Meander Rancho Date of Survey	COORDING Control Property Other 09/15/08	NATES (Options	N E Zone	3 Epoch	NAD83 🗖
Corner- Left as found 🛛	Found and tagged	☐ Established	Reesta	ablished	Rebuilt 🔲	
A description of the physical	OUTHEASTERLY LIN	E OF PARCEL 1,	23 P.M.	71 PER FOU		er:
SURVI	EYOR'S STATEMENT	ay direction in conform	nance with			
the Land Surveyor's Act on	SEPTEMBE PDoys F URVEYOR'S STATEMENT	R 15 P.L.S. or R.C.E. No.	2008 P.L.S.	4694		No. 4694 Exp. 9/30/09
This Corner Record was reco	<u>DECEMBER</u>	,				SED LAND SUPPLIES TACK-
Title	P.	L.S. of R.C.E. No	11.78	TO PORT OF THE PROPERTY OF THE		TO RY R Exp. 12-31-08 A No. 7128
County Surveyor's Comment	Children of the Children of th					libra.

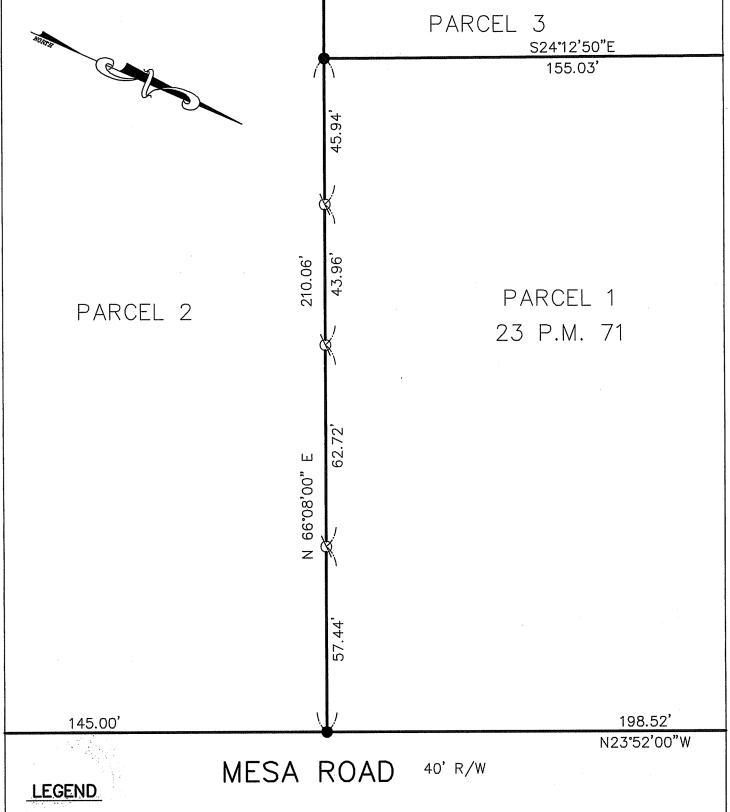

FOUND PIPE

SET NAIL & TAG, L.S. 4694

BASIS OF BEARING

THE BASIS OF BEARING FOR THIS SURVEY IS BETWEEN FOUND PIPES PER 23 P.M. 71. N 66°08'00"E



	CORNER RECORD	
POINT RE	PARCEL 1, 23 P.M. 71 YES STATION MARIN COUNTY	CALIFORNIA
SCALE: 1" = 30'		DRAWN BY:
DATE: 9/19/08	LAWRENCE P. DOYLE	SHEET 1 OF 1
l	AND SURVEYOR/CIVIL ENGINEER	}
100 HELENS I	ANF MILL VALLEY CA 94941 (415-388-9585

O HELENS LANE MILL VALLEY CA 94941 (415–388–9585)
| DRAWING NO.

1844-08