


CORNER RECORD

Agency Index DPW 21-098
 Document Number APN 121-190-15

City of UNINCORPORATED AREA County of MARIN, California

Brief Legal Description PARCEL A OF PARCEL MAP IIPM80, SOUTHWEST CORNER

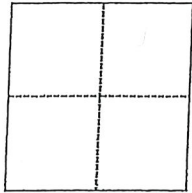

- CORNER TYPE**
- Government Corner
 - Meander
 - Rancho
 - Control
 - Property
 - Other

Date of Survey JUNE 6, 2021

- COORDINATES (Optional)**
- N. _____ E. _____
 Elevation _____
 Units Metric U.S. Survey Foot
 Horizontal Datum _____
 Zone _____ Epoch Date _____
 Vertical Datum _____
 Complies with Public Resources Code §§8801-8819
 Complies with Public Resources Code §§8890-8902

- PLS Act Ref.: 8765(d) 8771 8773 Other:
- Corner/Monument: Left as found Established Rebuilt Pre-Construction
 Found and tagged Reestablished Referenced Post-Construction

Narrative of corner identified and monument as found, set, reset, replaced, or removed:
 See sheet #2 for description(s): **FOUND EASTERLY PARCEL A LINE MONUMENTS, AS SHOWN AND DELINEATED ON 11.PM80 AT RECORD POSITIONS. SEE PAGE 2 OF 2 HEREIN. SET 1/2" IRON PIPE, TAGGED LS 3890, AT SOUTHWEST CORNER PARCEL A RECORD POSITION PER 11 PM 80, AS SHOWN HEREIN PAGE 2 OF 2.**

SURVEYOR'S STATEMENT

This Corner Record was prepared by me or under my direction in conformance with the Professional Land Surveyors' Act on JULY 1, 2021
 Signed *Ray C. Carlson* P.L.S. or ~~REG.~~ No. 3890




COUNTY SURVEYOR'S STATEMENT

This Corner Record was received October 20, 2021
 and examined and filed November 12, 2021
 Signed *T.W. Park* P.L.S. or ~~REG.~~ No. 8176
 Title County Surveyor




County Surveyor's Comment _____

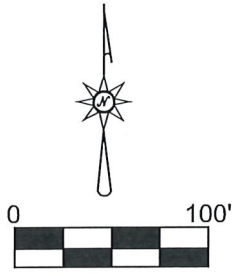

REFERENCE

- R1 - PARCEL MAP / 11 PARCEL MAP 80
- R2 - RECORD OF SURVEY / 2020 MAPS 274

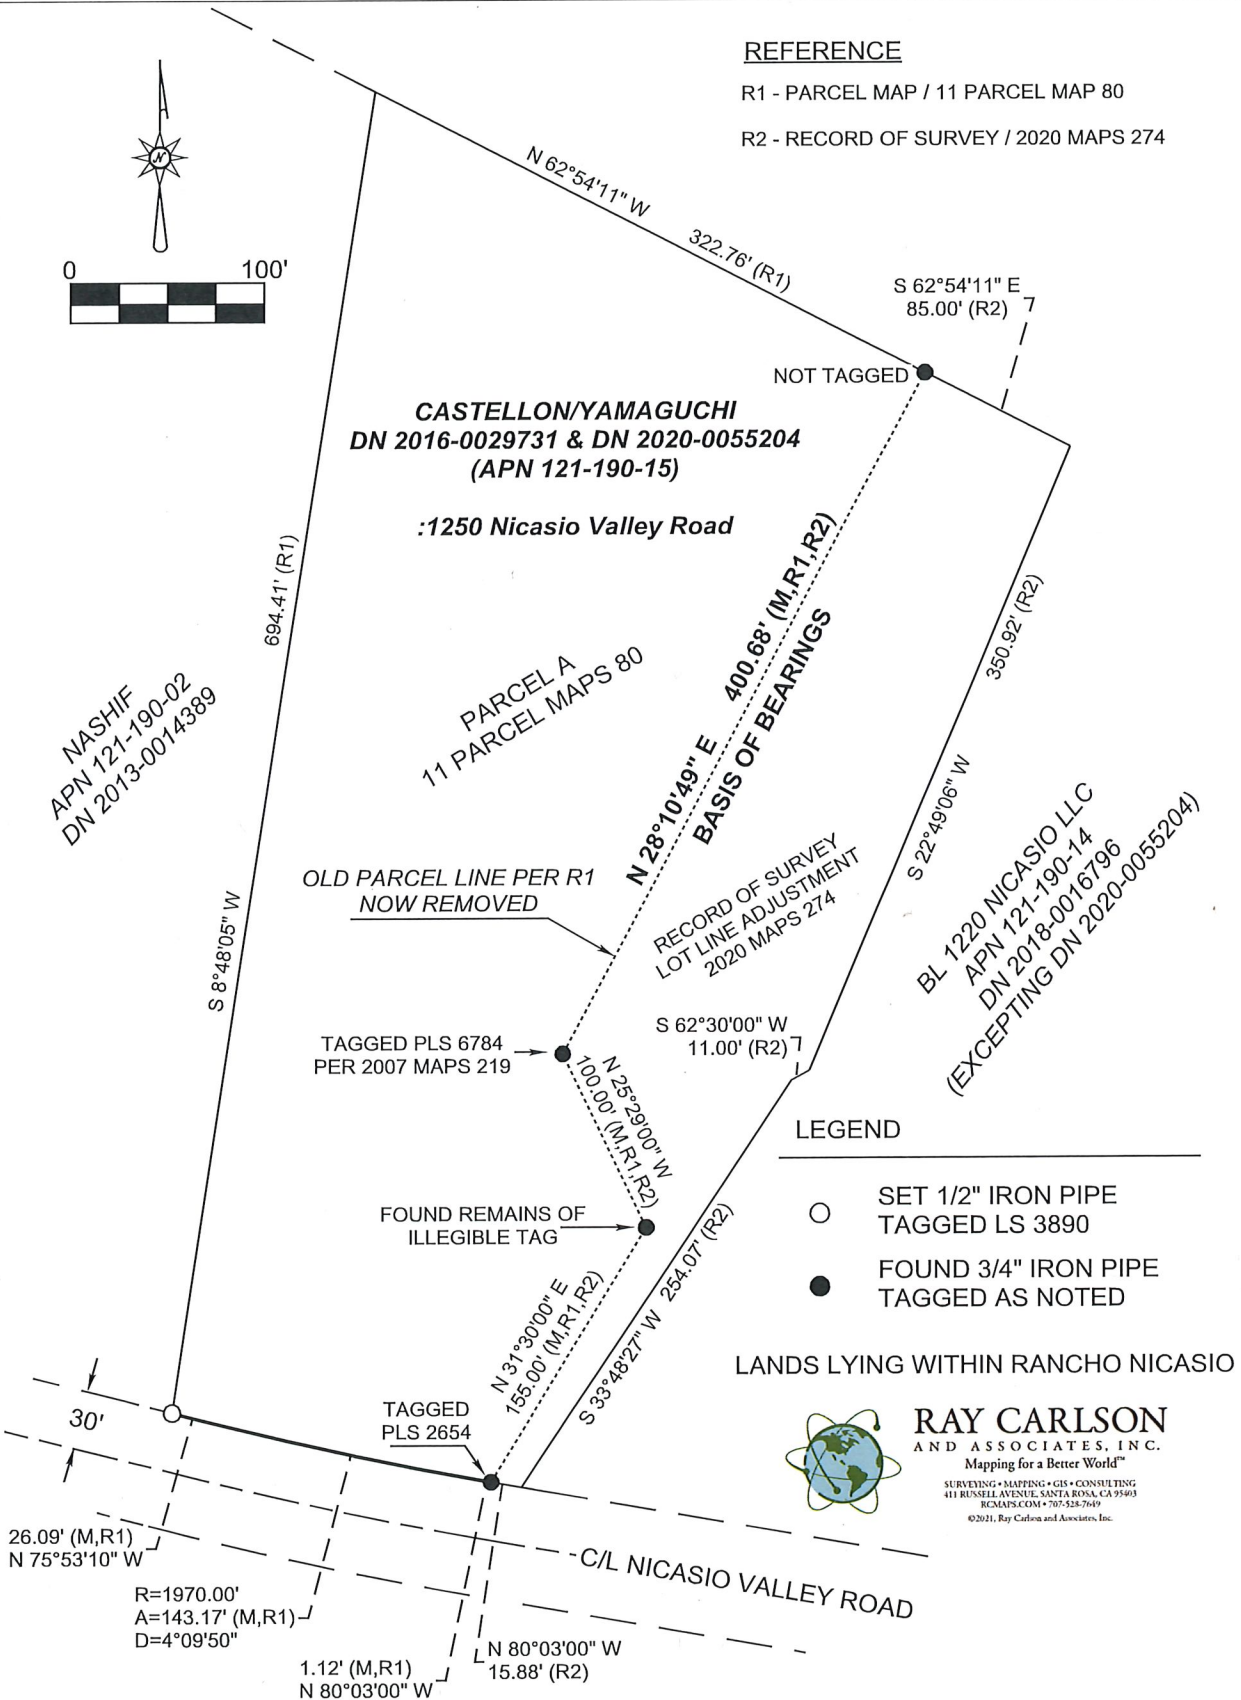

LEGEND

- SET 1/2" IRON PIPE TAGGED LS 3890
- FOUND 3/4" IRON PIPE TAGGED AS NOTED

LANDS LYING WITHIN RANCHO NICASIO



RAY CARLSON
 AND ASSOCIATES, INC.
 Mapping for a Better World™
 SURVEYING • MAPPING • GIS • CONSULTING
 411 BUNSELL AVENUE, SANTA ROSA, CA 95403
 RCMAPS.COM • 707-528-7649
 © 2021, Ray Carlson and Associates, Inc.