

SCALE: 1"=60'

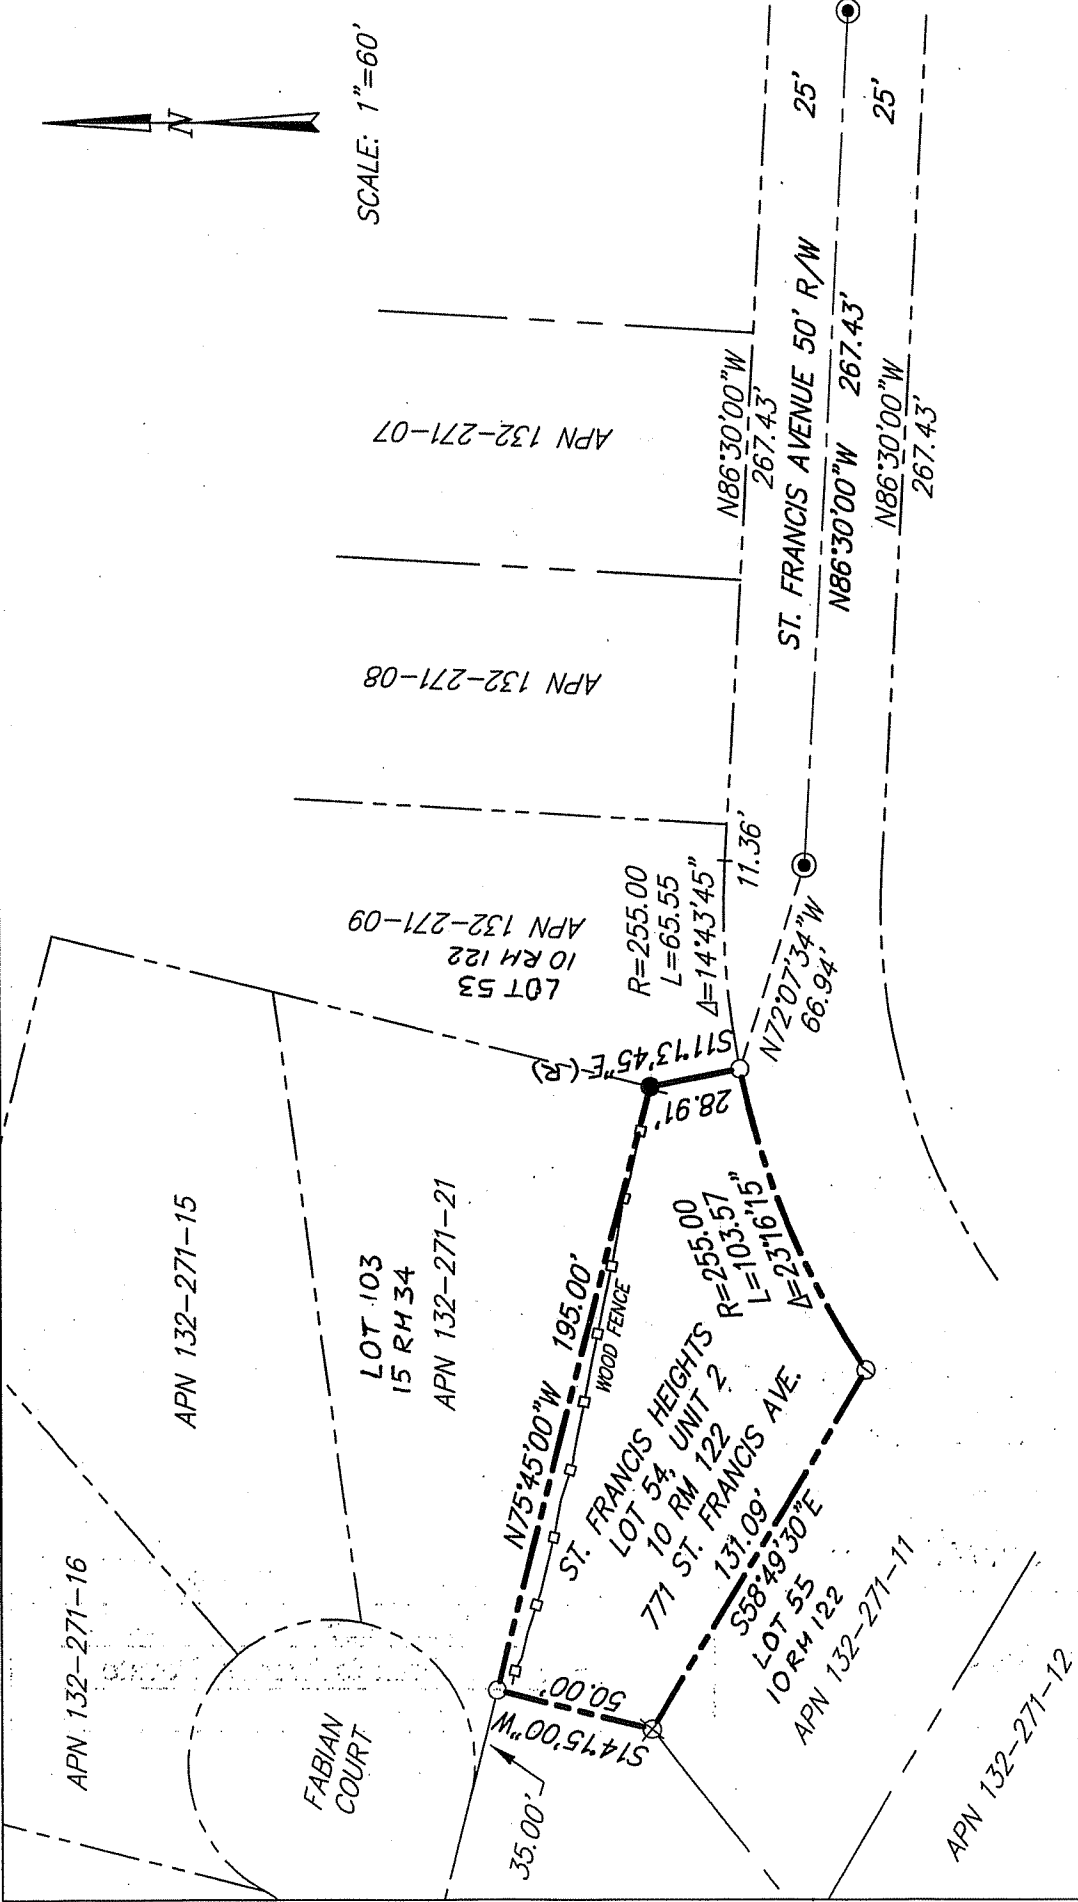


EXHIBIT "A"

ILS ASSOCIATES, INC.®
 CIVIL ENGINEERING AND LAND SURVEYING



70 GALLI DRIVE, SUITE A NOVATO, CA 94949-5717 (415)883-8200 FAX (415)883-2763

NOTE:
 ALL DIMENSIONS AND BEARINGS SHOWN HEREON ARE PER IO RM 122.

LEGEND:

- SET IRON PIPE & YELLOW CAP "R.C.E. 1922"
- FOUND 3/4" IRON PIPE & PLUG "L.S. 3049" NO REC.
- ⊗ SET MAG NAIL AND WASHER "R.C.E. 1922"
- SET BRASS TAG AND TACK IN WOOD RAIL
- FOUND PIN IN MONUMENT IN WELL

DATE: 11/9/2006
 FILE: 8017CR.DWG
 PAGE 2 OF 2

A.P.N. 132-271-10