


**CORNER RECORD**

COUNTY OF Marin T. \_\_\_\_\_ R. \_\_\_\_\_ MERIDIAN \_\_\_\_\_ CALIFORNIA  
 CORNER TYPE: GOVT. CORNER  MEANDER  RANCHO  CONTROL  OTHER   
 CORNER IDENTIFICATION — DATE OF VISIT \_\_\_\_\_ 19\_\_\_\_

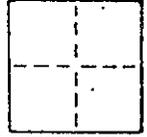

CORNER — LEFT AS FOUND  FOUND AND TAGGED  REESTABLISHED OBLITERATED CORNER  REBUILT


PHYSICAL DESCRIPTION OF CORNER FOUND; EVIDENCE AND METHOD USED TO IDENTIFY OR REESTABLISH  
 Set 3/4" iron pipe with plastic plug "LS 3775" at the northwesterly corner of Lot 51; "Map of Wild Horse Valley," recorded in book 12, of Maps, at page 97; Marin County Records.

AP#146-271-11  
 El-Abd Survey No. 1533

PHYSICAL DESCRIPTION OF MONUMENTS REBUILT OR PERPETUATED

As shown

CALIFORNIA COORDINATE SYSTEM ORDER: FIRST  SECOND  THIRD   
 STATIONS USED: NGS (USC & GS)  STATE  COUNTY  OTHER  STATION \_\_\_\_\_ STATION \_\_\_\_\_  
 ZONE \_\_\_\_\_ ELEVATION \_\_\_\_\_ NORTHINGS (Y) \_\_\_\_\_ EASTINGS (X) \_\_\_\_\_

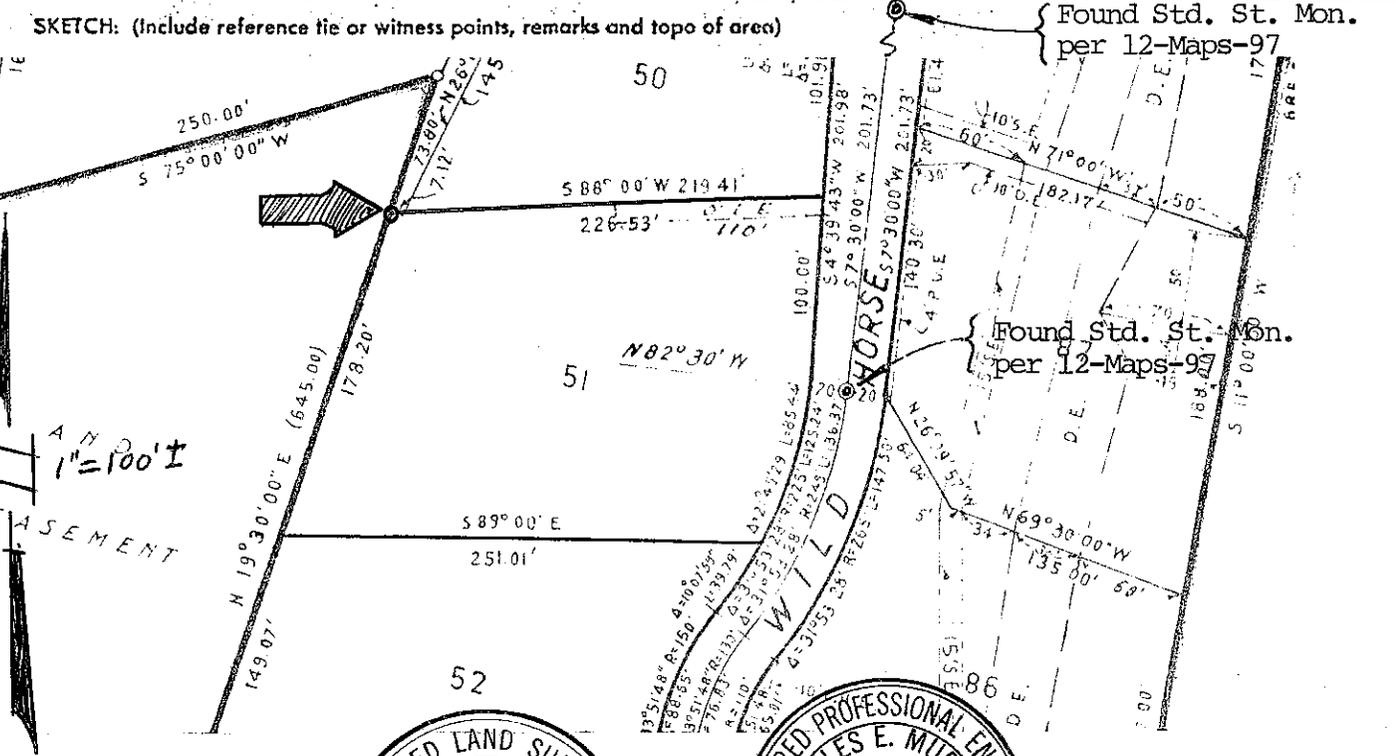

**SURVEYOR'S CERTIFICATE**  
 THIS CORNER RECORD WAS PREPARED BY ME OR UNDER MY DIRECTION IN CONFORMANCE WITH THE LAND SURVEYORS ACT ON January 7, 1987  
 SIGNED: Joseph Crippi  
 L.S. or R.C.E. LS 3775  
 EXPIRES 12-31-88


**REGISTERED PROFESSIONAL ENGINEER**  
 COUNTY SURVEYOR'S CERTIFICATE  
 THE CORNER RECORD WAS RECEIVED \_\_\_\_\_ 19\_\_\_\_  
 AND EXAMINED AND FILED \_\_\_\_\_ 1987  
 Exp. 6-30-89 BY Charles E. Murphy  
 TITLE Civil Engineer  
 STATE OF CALIFORNIA  
 STATEMENT ON BACK OF SHEET YES  NO

# CORNER RECORD

COUNTY OF Marin T. \_\_\_\_\_ R. \_\_\_\_\_ MERIDIAN \_\_\_\_\_ CALIFORNIA

CORNER TYPE: GOVT. CORNER  MEANDER  RANCHO  CONTROL  OTHER

CORNER IDENTIFICATION — DATE OF VISIT \_\_\_\_\_ 19\_\_\_\_

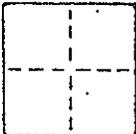

CORNER — LEFT AS FOUND  FOUND AND TAGGED  REESTABLISHED OBLITERATED CORNER  REBUILT

PHYSICAL DESCRIPTION OF CORNER FOUND; EVIDENCE AND METHOD USED TO IDENTIFY OR REESTABLISH

Set 3/4" iron pipe with plastic plug "LS 3775" at the southwesterly corner of Lot 51; "Map of Wild Horse Valley," recorded in book 12, of Maps, at page 97; Marin County Records.

AP#146-271-11


El-Abd Survey No. 1533

PHYSICAL DESCRIPTION OF MONUMENTS REBUILT OR PERPETUATED

As shown

CALIFORNIA COORDINATE SYSTEM ORDER: FIRST  SECOND  THIRD   
 STATIONS USED: NGS (USC & GS)  STATE  COUNTY  OTHER  STATION \_\_\_\_\_ STATION \_\_\_\_\_  
 ZONE \_\_\_\_\_ ELEVATION \_\_\_\_\_ NORTHINGS (Y) \_\_\_\_\_ EASTINGS (X) \_\_\_\_\_

SKETCH: (Include reference tie or witness points, remarks and topo of area)

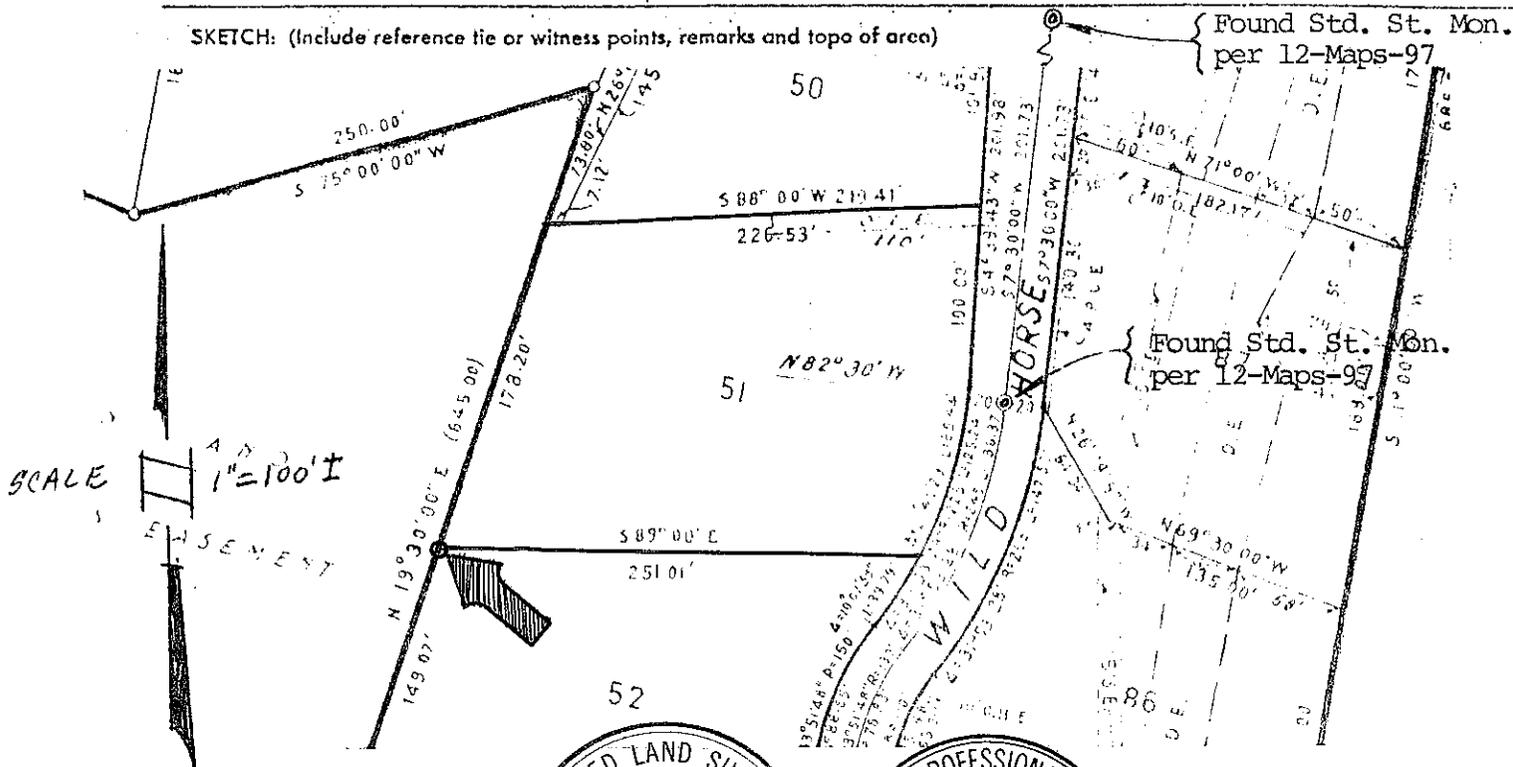


SURVEYOR'S CERTIFICATE

THIS CORNER RECORD WAS PREPARED BY ME OR UNDER MY SUPERVISION AND IN THE DIRECTION IN CONFORMANCE WITH THE LAND SURVEYORS ACT ON January 7, 1987 No. 3775

SIC \_\_\_\_\_  
 L.S. or S. \_\_\_\_\_

LS 3775  
 STATE OF CALIFORNIA  
 EXPIRES 12/31/88

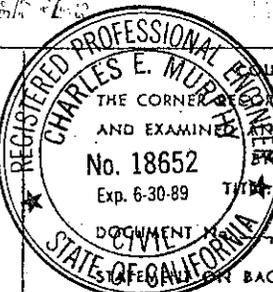

COUNTY SURVEYOR'S CERTIFICATE

THE CORNER WAS RECEIVED \_\_\_\_\_ 19\_\_\_\_

AND EXAMINED \_\_\_\_\_ 19\_\_\_\_

No. 18652

Exp. 6-30-89

DOCUMENT

FOR BACK OF SHEET


YES  NO

# CORNER RECORD

COUNTY OF Marin T. \_\_\_\_\_ R. \_\_\_\_\_ MERIDIAN \_\_\_\_\_ CALIFORNIA

CORNER TYPE: GOV'T. CORNER  MEANDER  RANCHO  CONTROL  OTHER

CORNER IDENTIFICATION — DATE OF VISIT \_\_\_\_\_ 19\_\_\_\_

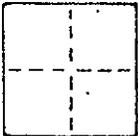

CORNER — LEFT AS FOUND  FOUND AND TAGGED  REESTABLISHED OBLITERATED CORNER  REBUILT

PHYSICAL DESCRIPTION OF CORNER FOUND; EVIDENCE AND METHOD USED TO IDENTIFY OR REESTABLISH

Set 3/4" iron pipe with plastic plug "LS 3775" at the northeasterly corner of Lot 51; "Map of Wild Horse Valley," recorded in book 12, of Maps, at page 97; Marin County Records.

AP#146-271-11


El-Abd Survey No. 1533

PHYSICAL DESCRIPTION OF MONUMENTS REBUILT OR PERPETUATED

As shown

CALIFORNIA COORDINATE SYSTEM ORDER: FIRST  SECOND  THIRD   
 STATIONS USED: NGS (USC & GS)  STATE  COUNTY  OTHER  STATION \_\_\_\_\_ STATION \_\_\_\_\_  
 ZONE \_\_\_\_\_ ELEVATION \_\_\_\_\_ NORTHINGS (Y) \_\_\_\_\_ EASTINGS (X) \_\_\_\_\_

SKETCH: (Include reference tie or witness points, remarks and topo of area)

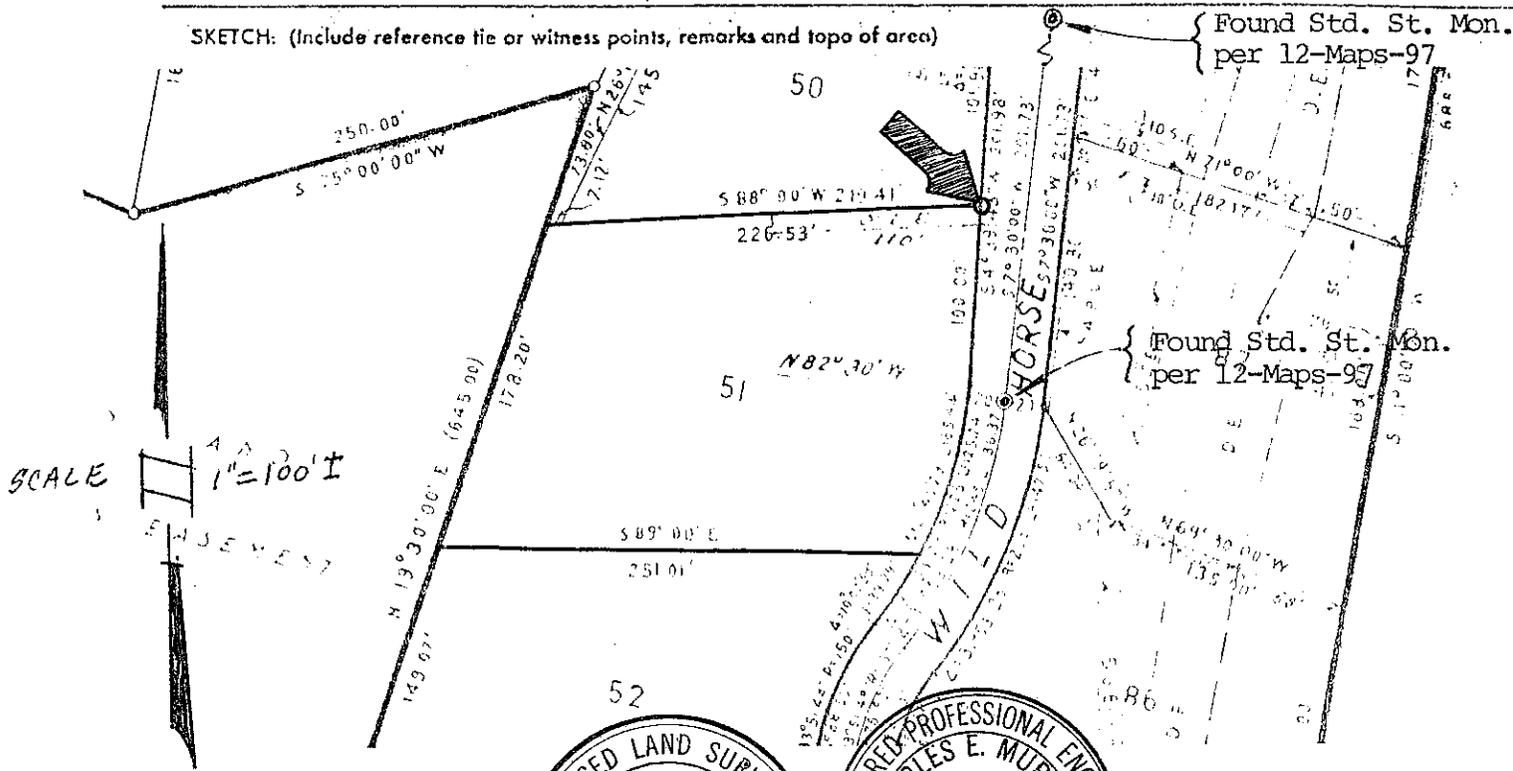

**SURVEYOR'S CERTIFICATE**  
 THIS CORNER RECORD WAS PREPARED BY ME OR UNDER MY SUPERVISION IN CONFORMANCE WITH THE LAND SURVEYORS ACT ON January 7, 1987 No. 3775

SIGNED: [Signature]  
 L.S. of R.C. # IS 3775  
 EXPIRES 12/31/88



COUNTY SURVEYOR'S CERTIFICATE  
 THE CORNER RECORD WAS RECEIVED \_\_\_\_\_ 19\_\_\_\_  
 FOUND, EXAMINED AND OKED 7-20 1987  
 EXP. 6-30-89  
 Charles E. Murphy  
 Dep. Co. Surv.

STATEMENT ON BACK OF SHEET


YES  NO

# CORNER RECORD

COUNTY OF Marin T. \_\_\_\_\_ R. \_\_\_\_\_ MERIDIAN \_\_\_\_\_ CALIFORNIA

CORNER TYPE: GOV'T. CORNER  MEANDER  RANCHO  CONTROL  OTHER

CORNER IDENTIFICATION — DATE OF VISIT \_\_\_\_\_ 19\_\_\_\_

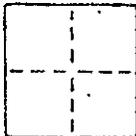

CORNER — LEFT AS FOUND  FOUND AND TAGGED  REESTABLISHED OBLITERATED CORNER  REBUILT

PHYSICAL DESCRIPTION OF CORNER FOUND; EVIDENCE AND METHOD USED TO IDENTIFY OR REESTABLISH

Set 3/4" iron pipe with plastic plug "LS 3775" at the southeasterly corner of Lot 51; "Map of Wild Horse Valley," recorded in book 12, of Maps, at page 97; Marin County Records.

AP#146-271-11


El-Abd Survey No. 1533

PHYSICAL DESCRIPTION OF MONUMENTS REBUILT OR PERPETUATED

As shown

CALIFORNIA COORDINATE SYSTEM ORDER: FIRST  SECOND  THIRD   
 STATIONS USED: NGS (USC & GS)  STATE  COUNTY  OTHER  STATION \_\_\_\_\_ STATION \_\_\_\_\_  
 ZONE \_\_\_\_\_ ELEVATION \_\_\_\_\_ NORTHINGS (Y) \_\_\_\_\_ EASTINGS (X) \_\_\_\_\_

SKETCH: (Include reference tie or witness points, remarks and topo of area)

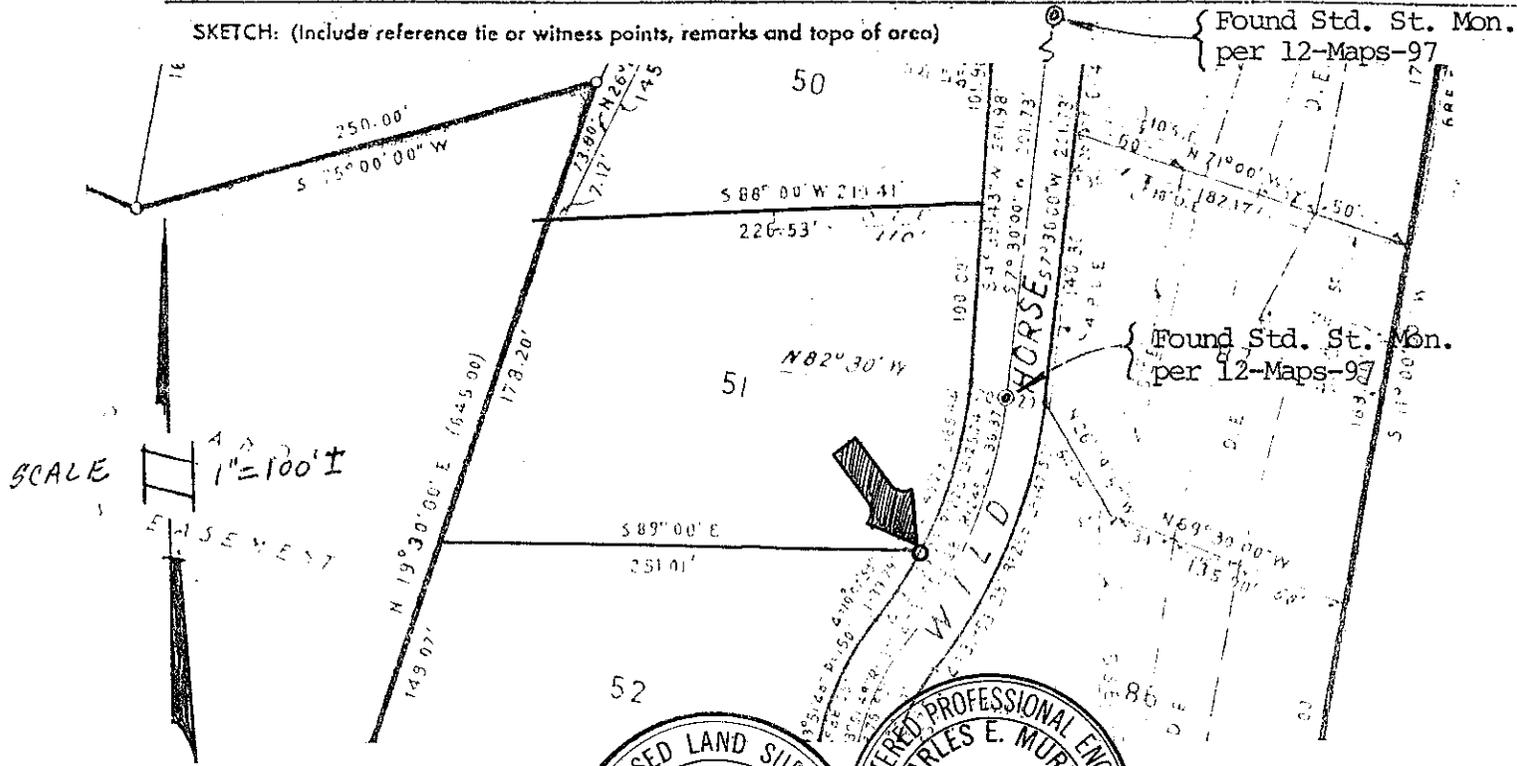

SURVEYOR'S CERTIFICATE  
 THIS CORNER RECORD WAS PREPARED BY ME OR UNDER MY DIRECTION IN CONFORMANCE WITH THE LAND SURVEYORS ACT ON January 7, 1987 1987  
 SIGNED: Joseph R. Rupp LICENSED LAND SURVEYOR No. 3775 STATE OF CALIFORNIA  
 REGISTERED PROFESSIONAL ENGINEER CHARLES E. MURPHY No. 18652 CIVIL STATE OF CALIFORNIA  
 THIS CORNER RECORD WAS RECEIVED AND EXAMINED AND FILED 7-20 1987 BY Charles E. Murphy DEPT. OF COUNTY CLERK  
 L.S. of R.C.E. LS 3775 EXPIRES 12-31-87  
 STATEMENT ON BACK OF SHEET YES  NO