


# CORNER RECORD

Document Number APN 150-224-01

City of NOVATO

County of MARIN, California

Brief Legal Description LOT 192 AS SHOWN ON THE MAP OF WESTRIDGE UNIT FOUR - 10 MAPS 40

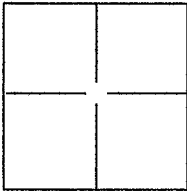

### CORNER TYPE

Government Corner  Control   
 Meander  Property   
 Rancho  Other

Date of Survey 09/09/13

### COORDINATES(Optional)

N. \_\_\_\_\_  
 E. \_\_\_\_\_  
 Zone \_\_\_\_\_ NAD27  NAD83   
 NAD83 Epoch \_\_\_\_\_  
 Elev. \_\_\_\_\_  
 Vert. Datum: NGVD29  NADV88   
 Meas. Units: Metric  Imperial

Corner - Left as found  Found and tagged  Established  Reestablished  Rebuilt


Identification and type of corner found: Evidence used to identify or procedure used to establish or reestablish the corner:  
FOUND PIN IN CONCRETE MONUMENT WELL AT THE CENTERLINE INTERSECTION OF DRAKEWOOD LANE.  
AND MONTE MARIA AVENUE AS SHOWN ON 10 MAPS 40.  
FOUND PIN IN CONCRETE MONUMENT WELL AT THE CENTERLINE OF MONTE MARIA AVENUE.  
AS SHOWN ON 10 MAPS 40. SEE REVERSE

A description of the physical condition of the monument as found and as set or reset:  
SET 3/4" X 24" IRON PIPE AND CAP LS 7973 UNLESS NOTED OTHERWISE, SEE REVERSE.

### SURVEYOR'S STATEMENT

This Corner Record was prepared by me or under my direction in conformance with the Land Surveyor's Act on SEPTEMBER 9, 2013.

Signed [Signature] P.L.S. or R.C.E. No.: LS 7973

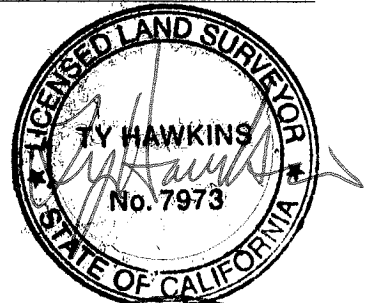

### COUNTY SURVEYOR'S STATEMENT


This Corner Record was received SEPTEMBER 17, 2013 and examined and filed OCTOBER 28, 2013.

Signed [Signature] P.L.S. or R.G.E. No.: 7821

Title DEPUTY CO. SURVEYOR


County Surveyor's Comment \_\_\_\_\_




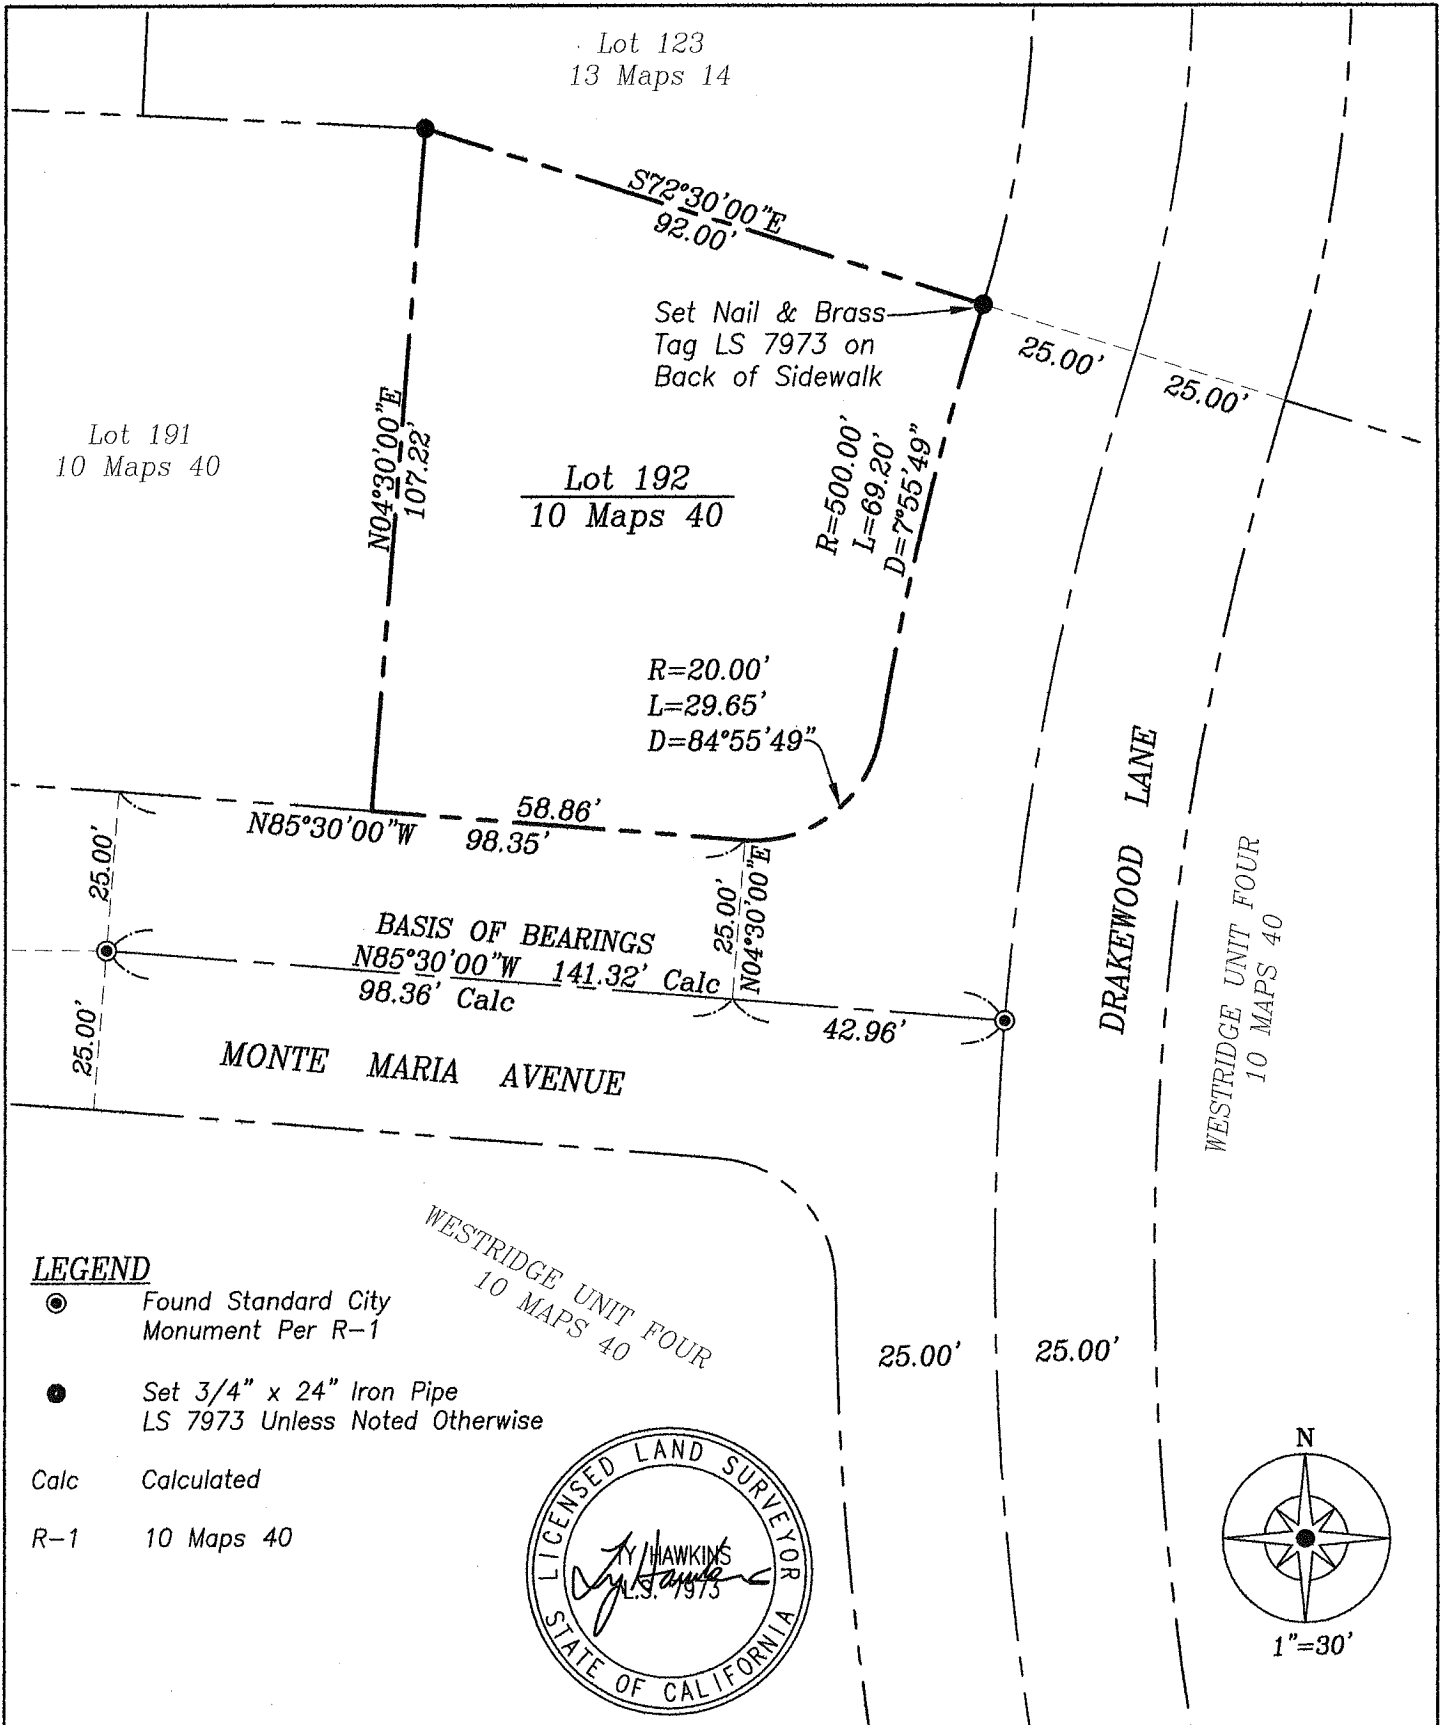

**LEGEND**

- ⊙ Found Standard City Monument Per R-1
- Set 3/4" x 24" Iron Pipe LS 7973 Unless Noted Otherwise
- Calc Calculated
- R-1 10 Maps 40

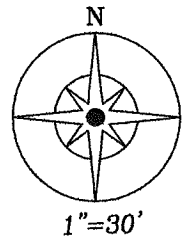

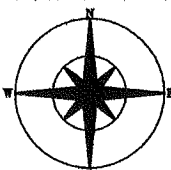Ty Hawkins LS 7973 3636 Oak Canyon Ln. Vacaville CA. 95688 Ph. 707-974-9890 Fx. 707-447-7171		Corner Record Plat Lot 192 Map of Westridge Unit Four 10 Maps 40 City of Novato Marin County California		Date: 09/09/13	Scale: 1"=30'
		Job #: 13069	Sheet 2 of 2		