



**LEGEND:**

- SET 3/4" IRON PIPE, LS 6330
- ⊙ FOUND STANDARD STREET MONUMENT
- FOUND 3/4" IRON PIPE TAGGED LS ?379
- × FOUND CUT ON TOP OF CURB
- △ SET 6" GINNY ON PROPERTY LINE

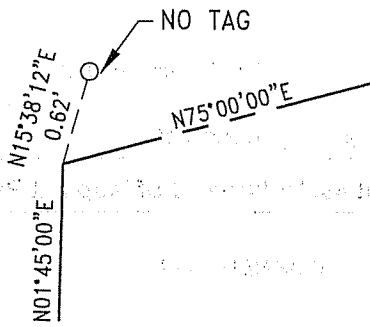


DETAIL "A"

SEE DETAIL "A"

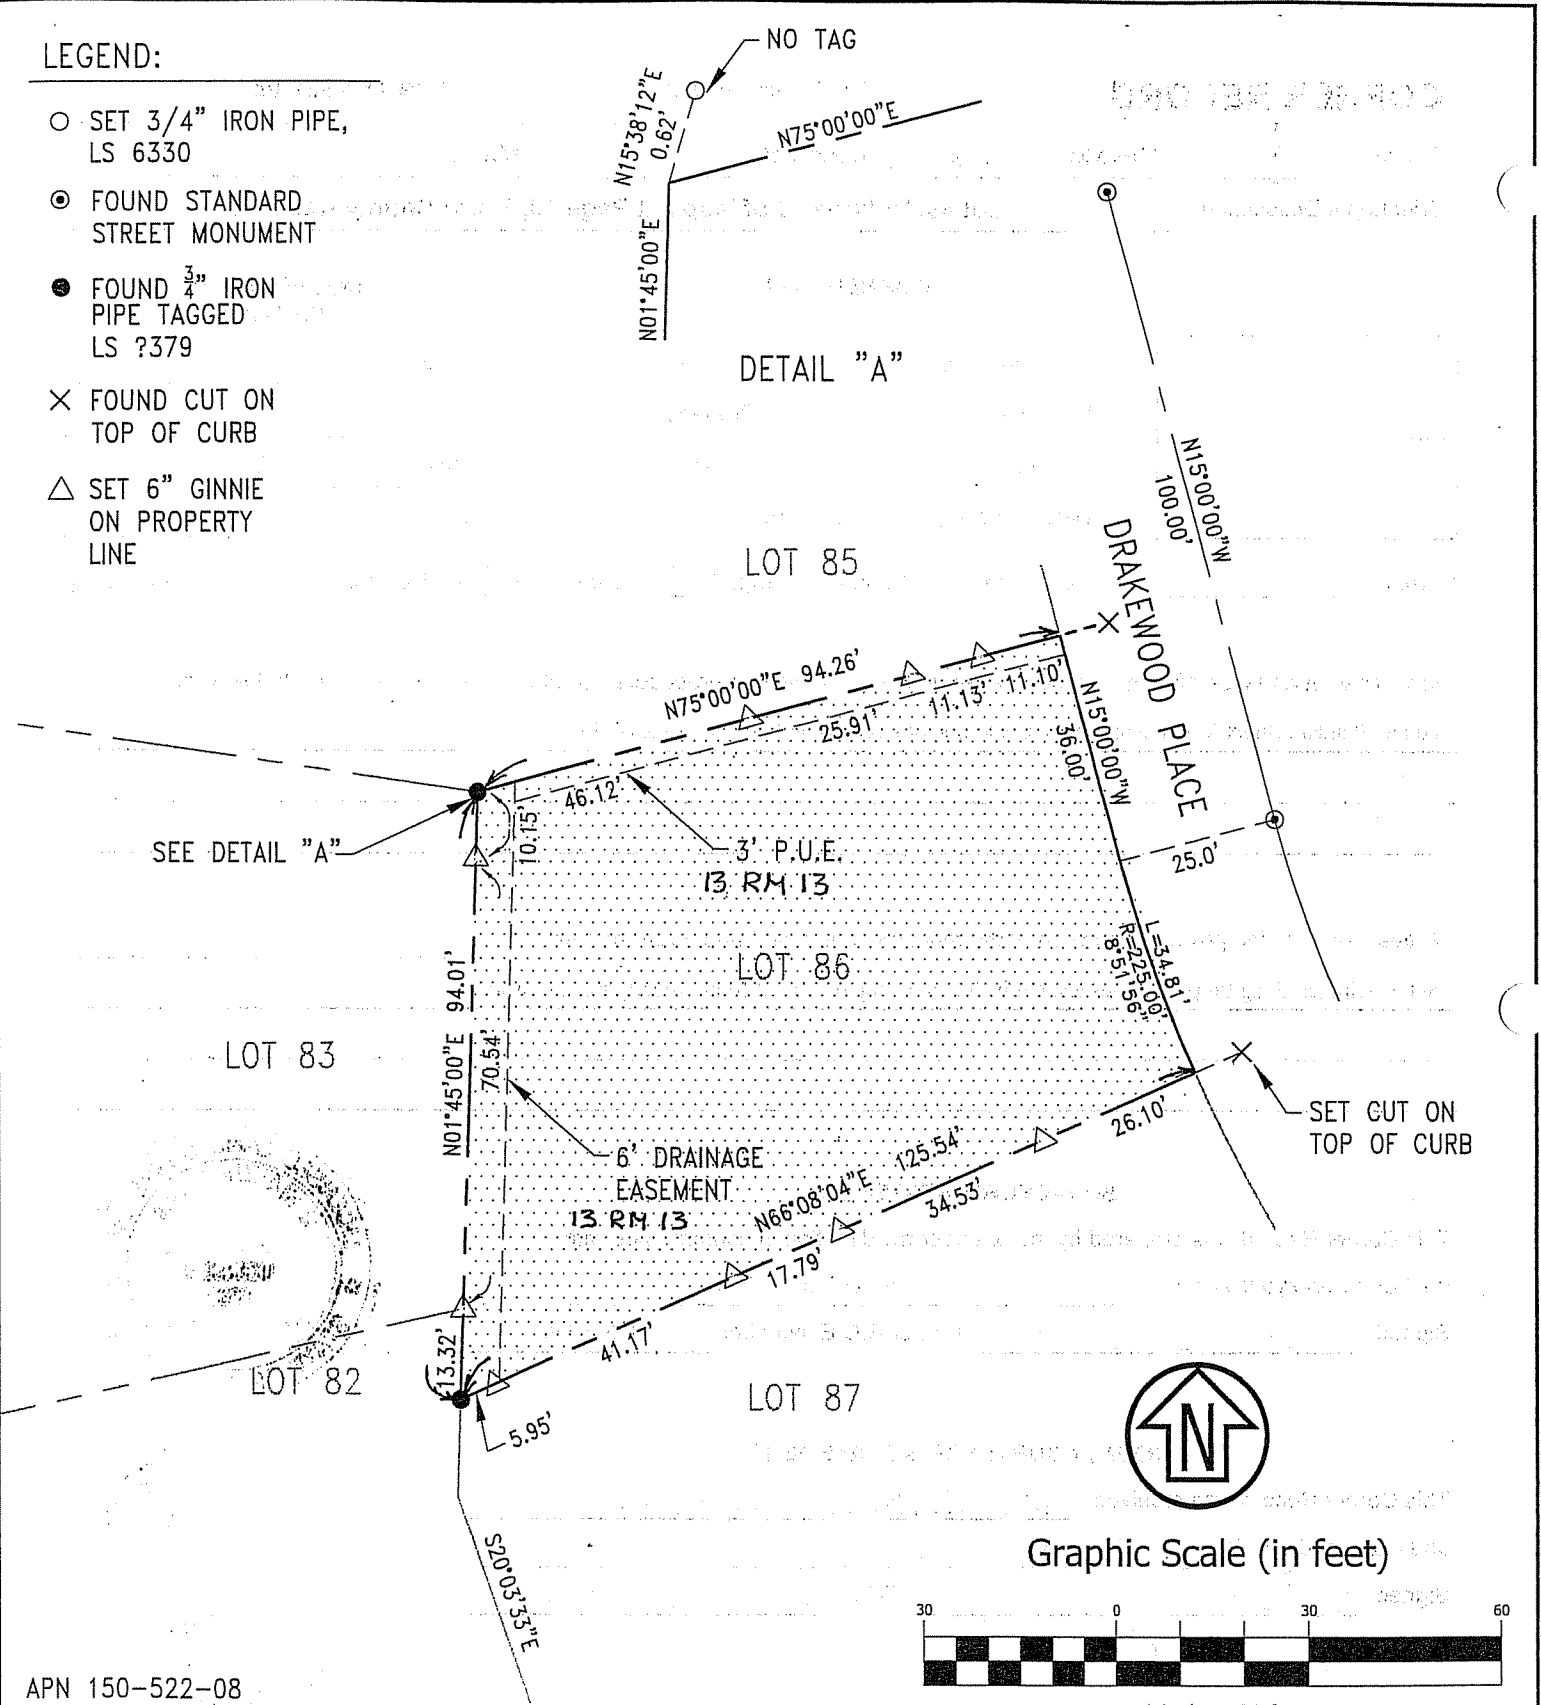

Graphic Scale (in feet)

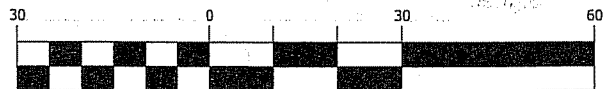

1 inch = 30 ft.

APN 150-522-08

**R.W. DAVIS & ASSOCIATES  
LAND SURVEYORS**

790 DeLong Ave. Suite 2  
Novato CA 94945  
L.S. 6330

Tel. (415) 883-9099  
Fax (415) 883-2016  
Email:  
RWD@CSWST2.COM

© 2006

REV.

JOB# 279-001

11-09-06

SCALE: 1" = 30'

**LOT 86- KADEN PARK UNIT 2  
CORNER RECORD  
VOLUME 13 OF MAPS, PAGE 13**

NOVATO

MARIN

CALIFORNIA