

CORNER RECORD

Document Number

150-581-18

City of Novato


County of Marin

California

Brief Legal Description Lot 43, Map of Sunset Hills Unit 2, 17 R.M. 10, Marin County Records

CORNER TYPE

**COORDINATES
(Optional)**

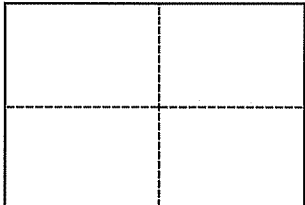

Government Corner Control North _____
 Meander Property East _____
 Rancho Other Zone _____ Datum _____
 Date of Survey 08-02-11 Elev. _____

Corner _____ Left as found Found and tagged Established Reestablished Rebuilt

Identification and type of corner found: Evidence used to identify or procedure used to establish or reestablish the corner:

Held Record Bearings from existing Street Monuments. Found Record Curb Cut in top of curb at the extension of the Property Line of Lots 42 and 43 Per Sunset Hills Unit 2, 17 R.M. 10. Set points on line (see page 2) for fence construction


A description of the physical condition of the monument as found and as set or reset: _____

Set Ginny with Tack and 60D Spike (see page 2)

SURVEYOR'S STATEMENT

This Corner Record was prepared by me or under my direction in conformance with the Land Surveyors' Act on 08-10-11

Signed [Signature] L.S. or R.C.E. Number L.S. 6330

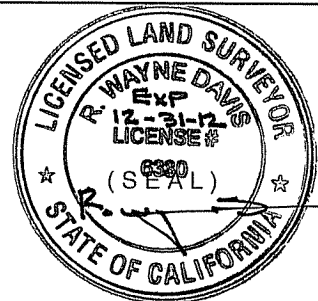


COUNTY SURVEYOR'S STATEMENT

This Corner Record was received AUGUST 12, 2011

and examined and filed SEPTEMBER 6, 2011

Signed [Signature] Title COUNTY SURVEYOR

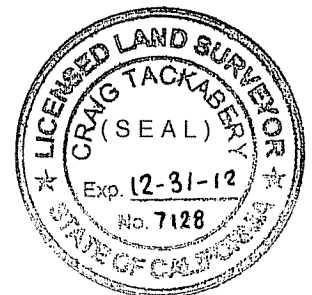


County Surveyor's Comment _____


LEGEND

- FOUND RECORD MONUMENT PER 17 RM 10
- SET 60D SPIKE ON PROPERTY LINE
- △ SET GINNY AND TACK ON PROPERTY LINE
- + FOUND CURB CUT


FOUND RECORD MONUMENT PER 17 RM 10

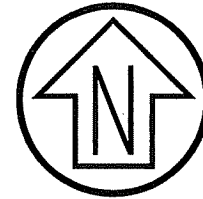

Graphic Scale (in feet)

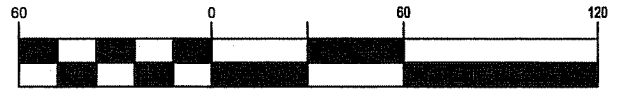

1 inch = 60 ft.

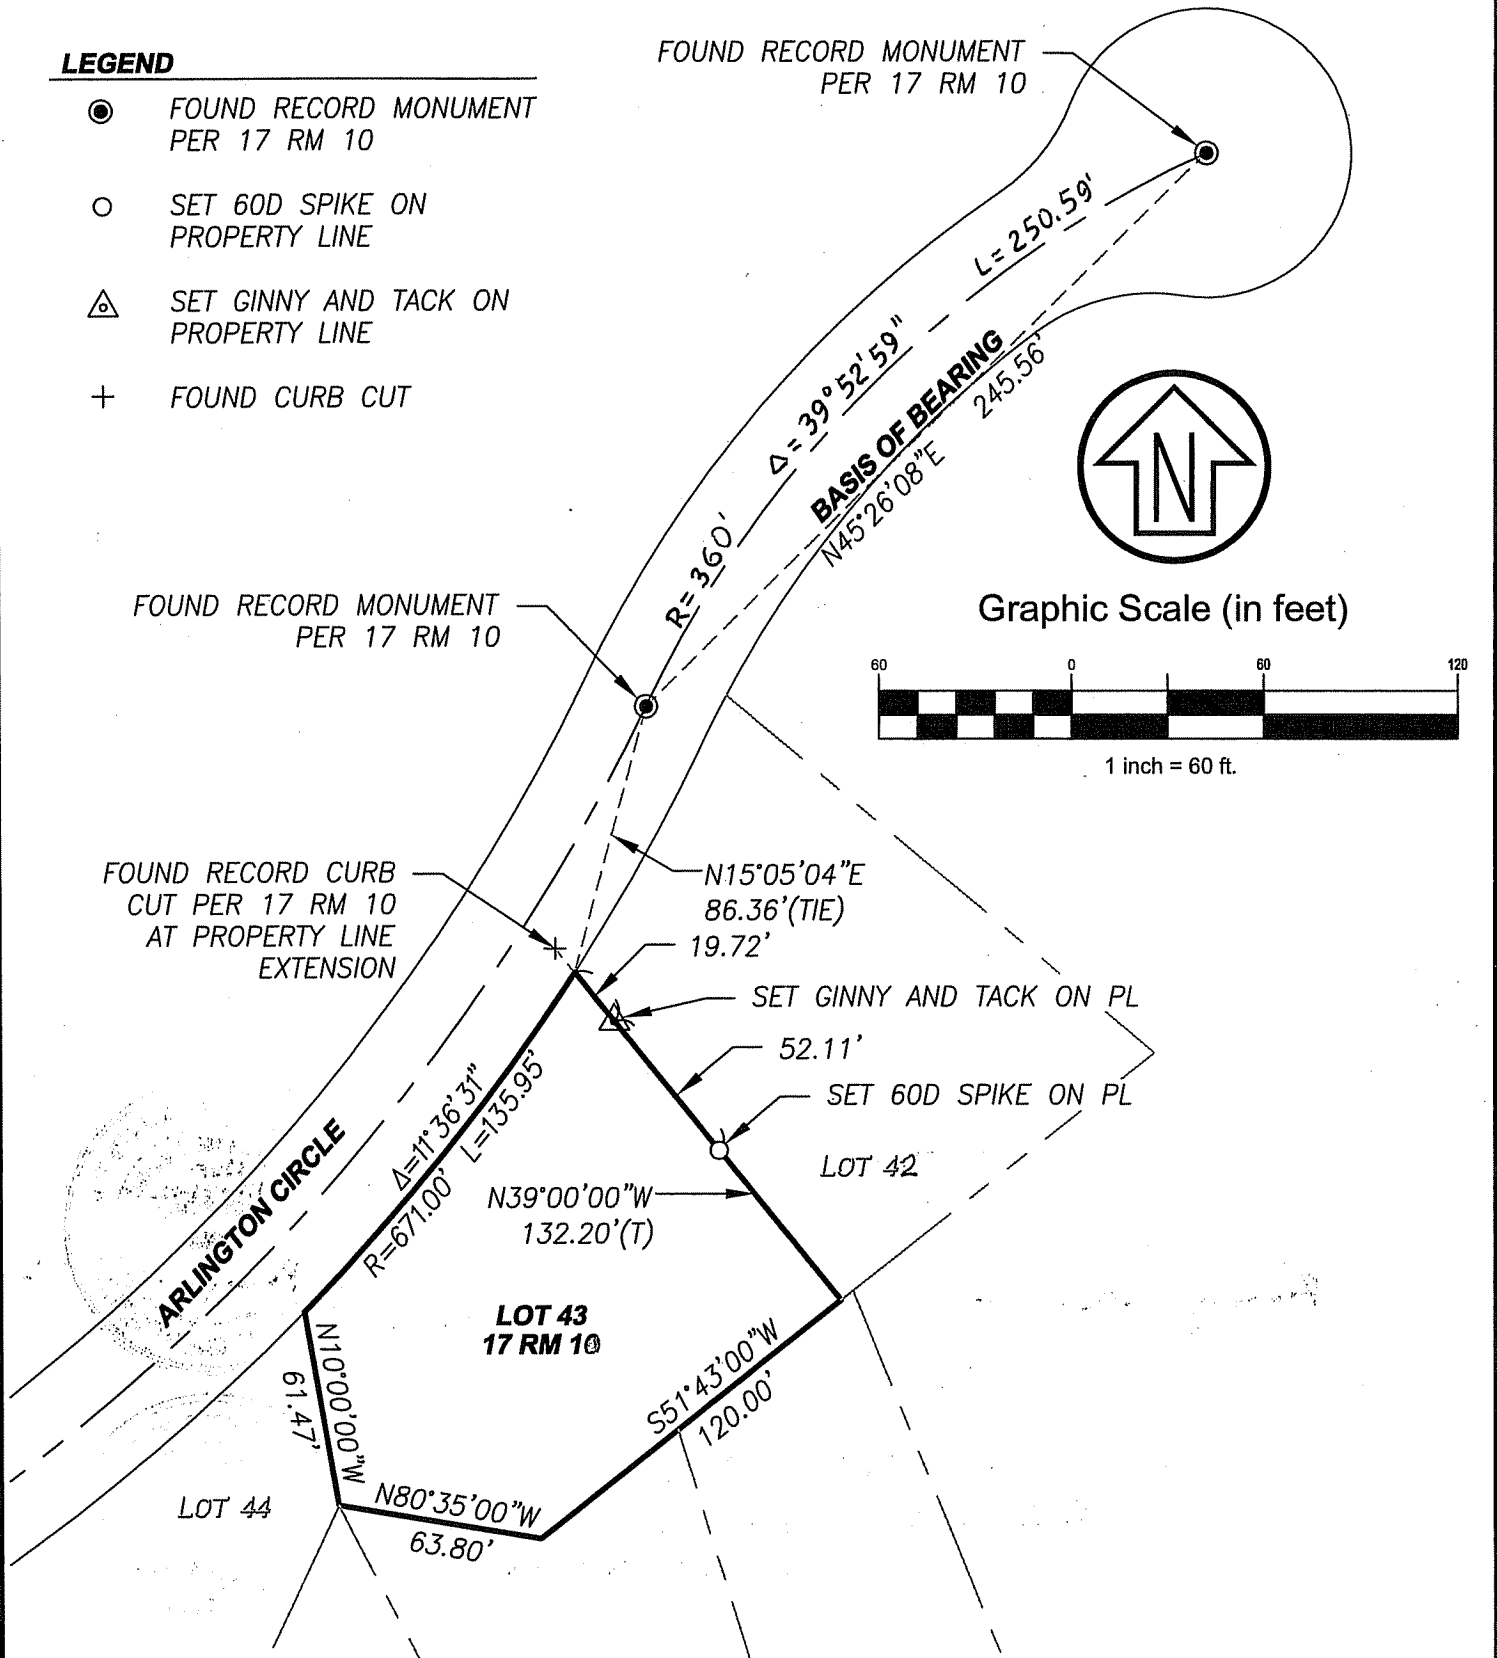

**R.W. DAVIS & ASSOCIATES
LAND SURVEYORS**

45 Levaroni Court
Novato CA 94949
L.S. 6330

Tel. (415) 883-9099
Fax (415) 883-2016
Email: RWDAVIS@RWDAVIS-SURVEY.COM

© 2011

Rev.

Job No. 353-001

Date: 08/05/11

Scale: 1" = 60'

**APN: 150-581-18
CORNER RECORD
LOT 43, 17 RM 10**

NOVATO

MARIN

CALIFORNIA