

CORNER RECORD

Document Number

151-011-03

City of Novato

County of

Marin


California

Brief Legal Description

Lot 259 of 12 RM 4, APN 151-011-03

CORNER TYPE

**COORDINATES
(Optional)**

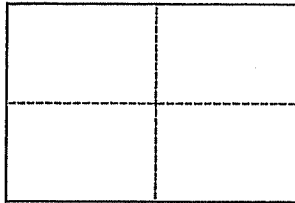

Government Corner Control
 Meander Property
 Rancho Other
 Date of Survey July 7, 2012

North _____
 East _____
 Zone _____ Datum _____
 Elev. _____

Corner _____ Left as found Found and tagged Established Reestablished Rebuilt

Identification and type of corner found: Evidence used to identify or procedure used to establish or reestablish the corner:

Held Street Monuments as found at intersection Johnson Street and Adams Court and Monument in cul-de-sac Adams Court.


A description of the physical condition of the monument as found and as set or reset: _____

Set curb cuts at property line extension and 3/4" rebar with plug tagged L.S. 6330 at most northerly corner.

SURVEYOR'S STATEMENT

This Corner Record was prepared by me or under my direction in conformance with the Land Surveyors' Act on August 8, 2012

Signed [Signature] L.S. or R.C.E. Number L.S. 6330

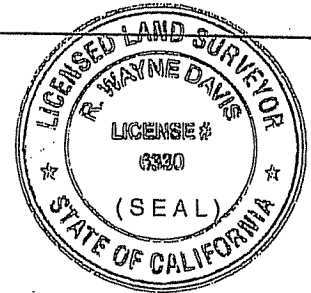

COUNTY SURVEYOR'S STATEMENT


This Corner Record was received SEPTEMBER 4, 2012

and examined and filed OCTOBER 17, 2012







Signed [Signature] Title COUNTY SURVEYOR

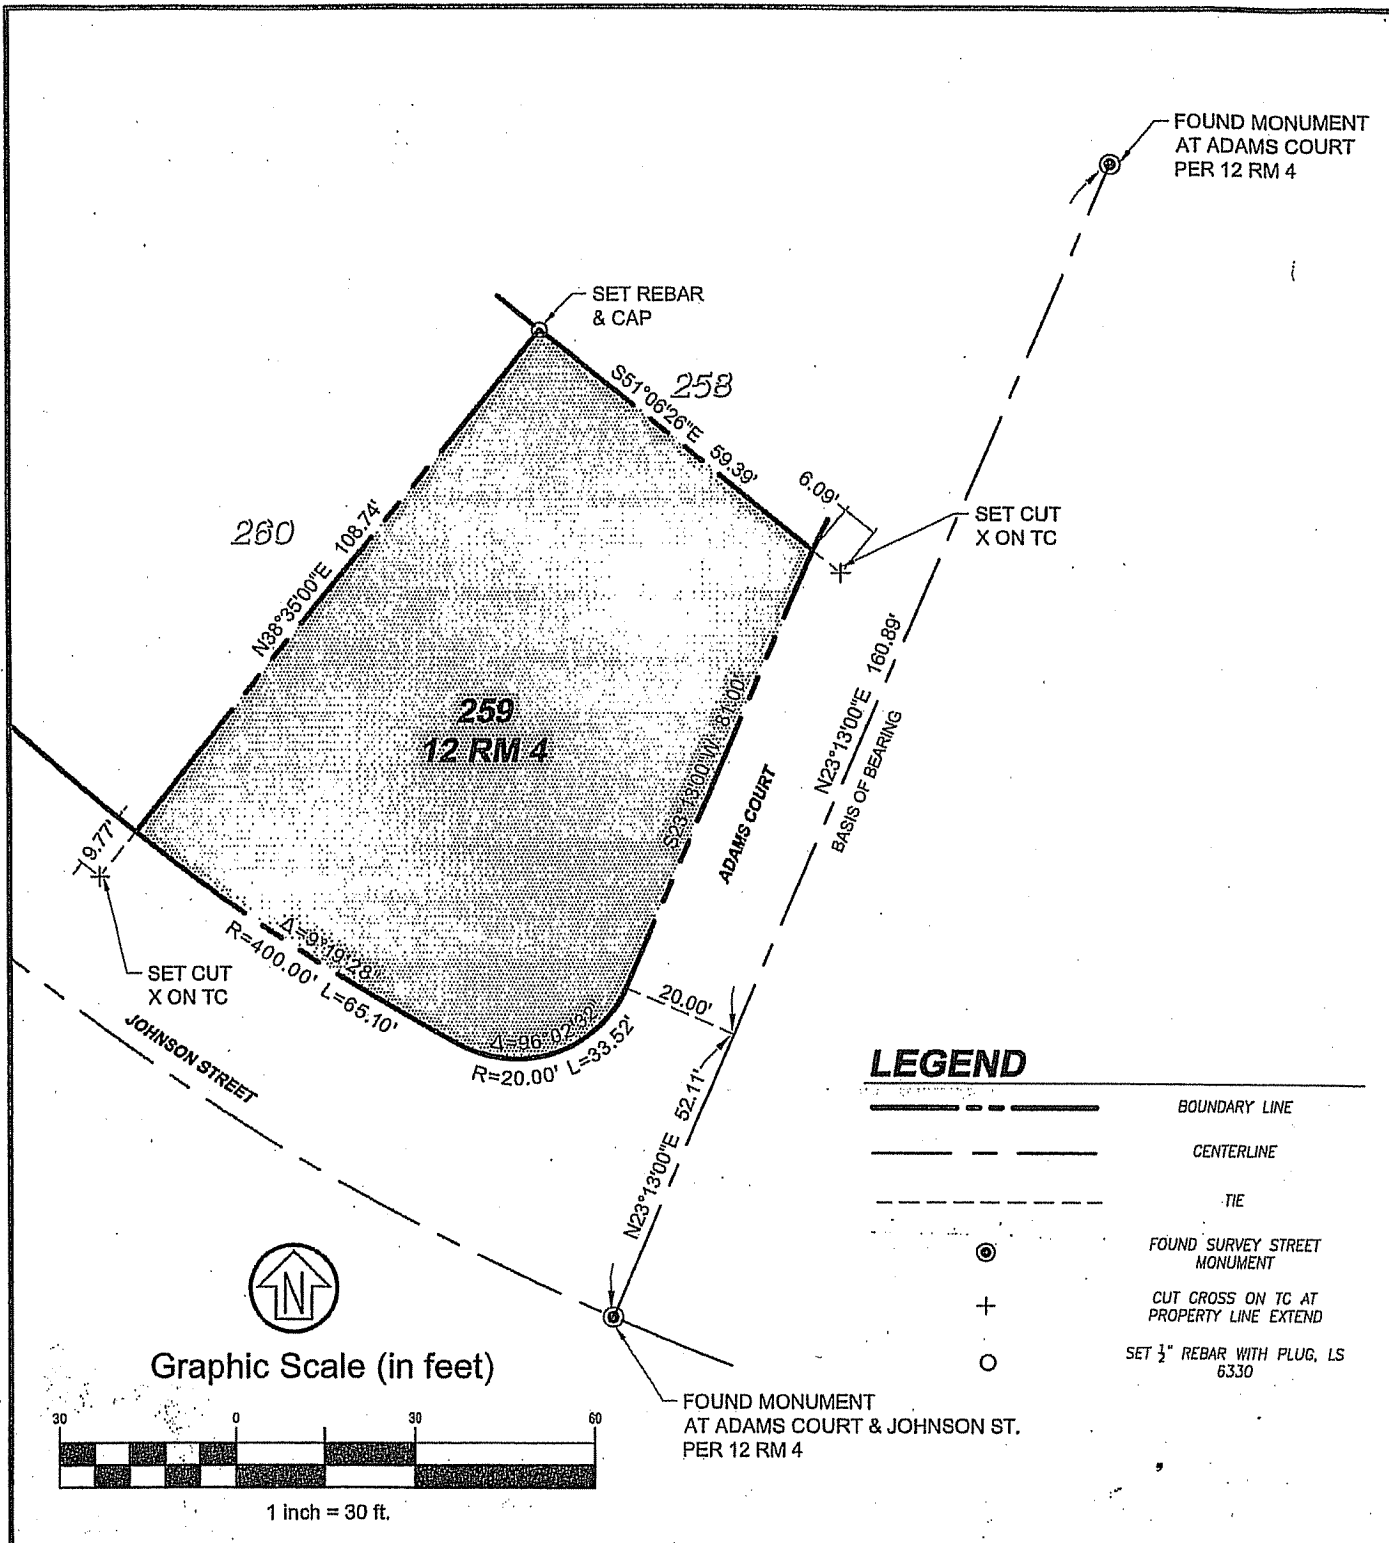



County Surveyor's Comment _____



LEGEND

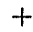-  BOUNDARY LINE
-  CENTERLINE
-  TIE
-  FOUND SURVEY STREET MONUMENT
-  CUT CROSS ON TC AT PROPERTY LINE EXTEND
-  SET 1/2\"/>

Graphic Scale (in feet)

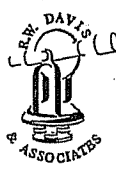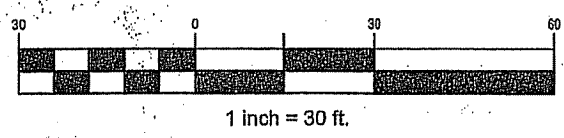

**R.W. DAVIS & ASSOCIATES
LAND SURVEYORS**

45 Leveroni Court
Novato CA 94949
L.S. 6330
Tel. (415) 883-9099
Fax (415) 883-2016
Email:
RWDAVIS@RWDAVIS-SURVEY.COM

© 2011

| | |
|-----------------|-----------------|
| Rev. 10/02/12 | Date: 08/10/12 |
| Job No. 320-002 | Scale: 1" = 30' |

**1 ADAMS COURT
CORNER RECORD**

NOVATO. MARIN CALIFORNIA