

CORNER RECORD

COUNTY OF _____ T. _____ R. _____ MERIDIAN _____ CALIFORNIA

CORNER TYPE: GOVT. CORNER MEANDER RANCHO CONTROL OTHER

CORNER IDENTIFICATION - DATE OF VISIT _____ 19____

CORNER - LEFT AS FOUND FOUND AND TAGGED REESTABLISHED OBLITERATED CORNER RESULT

PHYSICAL DESCRIPTION OF CORNER FOUND; EVIDENCE AND METHOD USED TO IDENTIFY OR REESTABLISH

A.P. #160-104-03
Not Applicable

Not Applicable

PHYSICAL DESCRIPTION OF MONUMENTS, RESULT OR PERPETUATED


CORNER RECORD FOR SOUTH-WESTERLY CORNER OF LOT 51, 10 RM 18 ESTABLISH PER EXISTING MON'S SHOWN ON EAGLE DRIVE AS PER RECORD MAP

CALIFORNIA COORDINATE SYSTEM ORDER: FIRST SECOND THIRD



STATIONS USED: NGS (USC & OS) STATE COUNTY OTHER STATION _____ STATION _____

ZONE _____ ELEVATION _____ NORTHINGS (Y) _____ EASTINGS (X) _____

SKETCH: (Include reference to or witness points, remarks and topo of area)

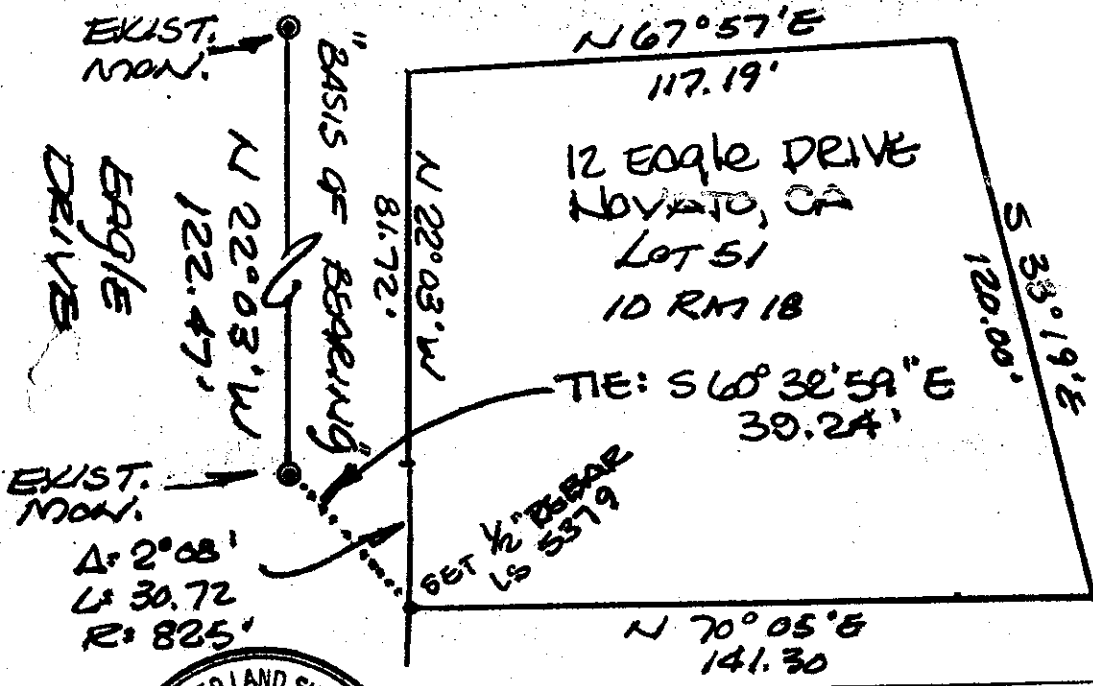

MAP OF MARINI GOLF & COUNTRY CLUB ESTATES UNIT 2 10 RM 18

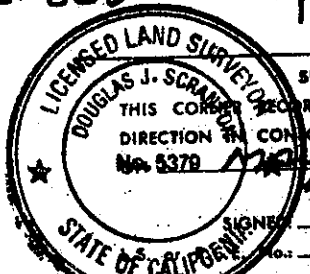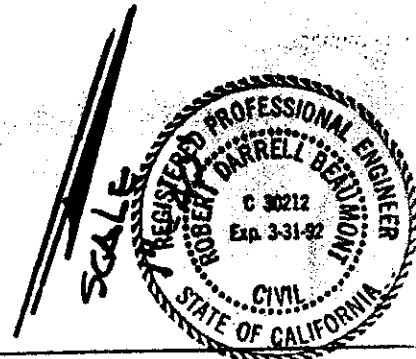

SURVEYOR'S CERTIFICATE
THIS CORNER RECORD WAS PREPARED BY ME OR UNDER MY DIRECTION IN CONFORMANCE WITH THE LAND SURVEYORS ACT
No. 5379 1988
Douglas J. Searles
LS 5379 EXP 6/30/88

COUNTY SURVEYOR'S CERTIFICATE
THE CORNER RECORD WAS RECEIVED 5/24 1988
AND EXAMINED AND FILED 5/25 1988
BY: [Signature]
TITLE: [Signature]
DOCUMENT No. _____
STATEMENT ON BACK OF SHEET

CORNER RECORD


COUNTY OF _____ T. _____ R. _____ MERIDIAN _____ CALIFORNIA

CORNER TYPE: GOVT. CORNER MEANDER RANCHO CONTROL OTHER

CORNER IDENTIFICATION - DATE OF VISIT _____ 19____

CORNER - LEFT AS FOUND FOUND AND TAGGED REESTABLISHED OBLITERATED CORNER RESULT

PHYSICAL DESCRIPTION OF CORNER FOUND; EVIDENCE AND METHOD USED TO IDENTIFY OR REESTABLISH

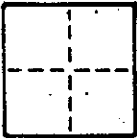

A.P. # 160-104-03

PHYSICAL DESCRIPTION OF MONUMENTS, RESULT OR PERPETUATED



CORNER RECORD FOR SOUTHEAST CORNER
 OF LOT 51 ~ 10 RM 18
 ESTABLISHED PER EXISTING MON'S SHOWN ON
 EAGLE DRIVE AS PER RECORD MAP

CALIFORNIA COORDINATE SYSTEM ORDER: FIRST SECOND THIRD

STATIONS USED: NGS (USC & GS) STATE COUNTY OTHER STATION _____ STATION _____

ZONE _____ ELEVATION _____ NORTHINGS (N) _____ EASTINGS (E) _____


SKETCH: (Includes reference ties or witness points, remarks and topo of area)

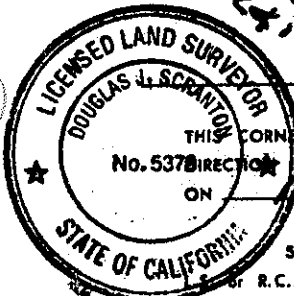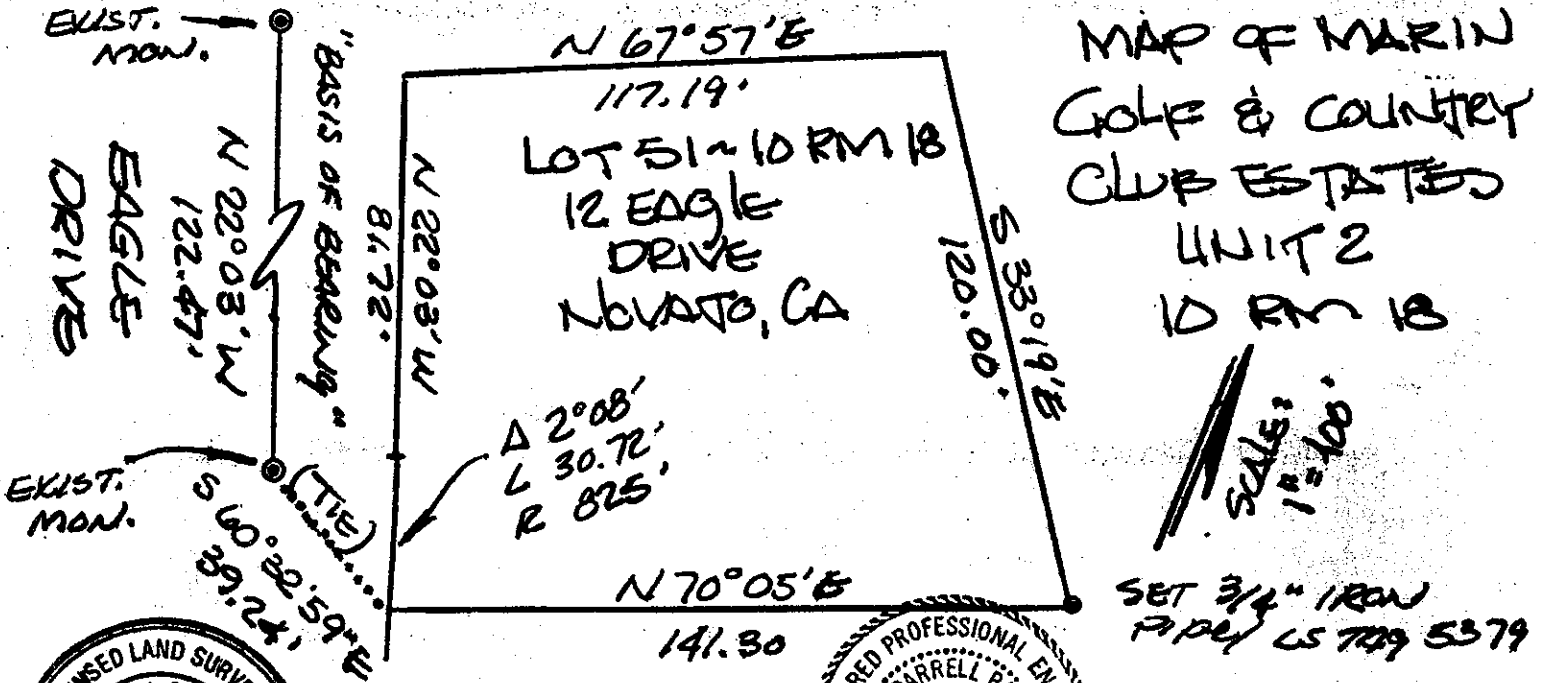

SURVEYOR'S CERTIFICATE

THIS CORNER RECORD WAS PREPARED BY ME OR UNDER MY
 CONFORMANCE WITH THE LAND SURVEYORS ACT
 ON _____

SIGNED: Douglas J. Scranton
 R.C.E. No. LS 5378 Exp 6/30/88

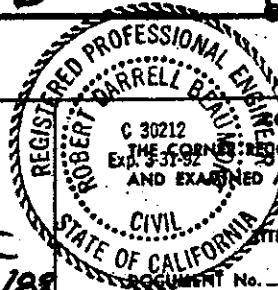

COUNTY SURVEYOR'S CERTIFICATE

C 30212
 THE CORNER RECORD WAS RECEIVED 5/21 1988
 AND EXAMINED AND FILED 5/25 1988
 BY: [Signature]
 TITLE: [Signature]