


**CORNER RECORD**

Document Number 160-111-04

City of Novato

County of Marin, California

Brief Legal Description Lot 72, 10 RM 18, Map of Marin Golf & Country Club Estates

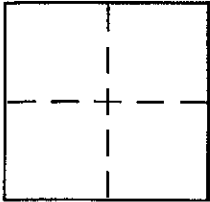

**CORNER TYPE**

Government Corner  Control   
Meander  Property   
Rancho  Other   
Date of Survey 2-22-2000

**COORDINATES (Optional)**

N. \_\_\_\_\_  
E. \_\_\_\_\_  
Zone \_\_\_\_\_ NAD27  NAD83   
NAD83 Epoch \_\_\_\_\_  
Elev. \_\_\_\_\_  
Vert. Datum: NGVD29  NAVD88   
Meas. Units: Metric  Imperial

Corner - Left as found  Found and tagged  Established  Reestablished  Rebuilt

Identification and type of corner found: Evidence used to identify or procedure used to establish or reestablish the corner:

SEE CORNER RECORD PLAT, PAGE 2 OF 2.

A description of the physical condition of the monument as found and as set or reset:

SEE CORNER RECORD PLAT, PAGE 2 OF 2.

**SURVEYOR'S STATEMENT**

This Corner Record was prepared by me or under my direction in conformance with the Land Surveyor's Act on 2-29-2000

Signed [Signature] P.L.S. or ~~PLS~~ No. 6649



**COUNTY SURVEYOR'S STATEMENT**

This Corner Record was received 3-10-2000


and examined and filed 3-14-2000

Signed [Signature] P.L.S. or R.C.E. No. 26450

Title DEPUTY



County Surveyor's Comment \_\_\_\_\_

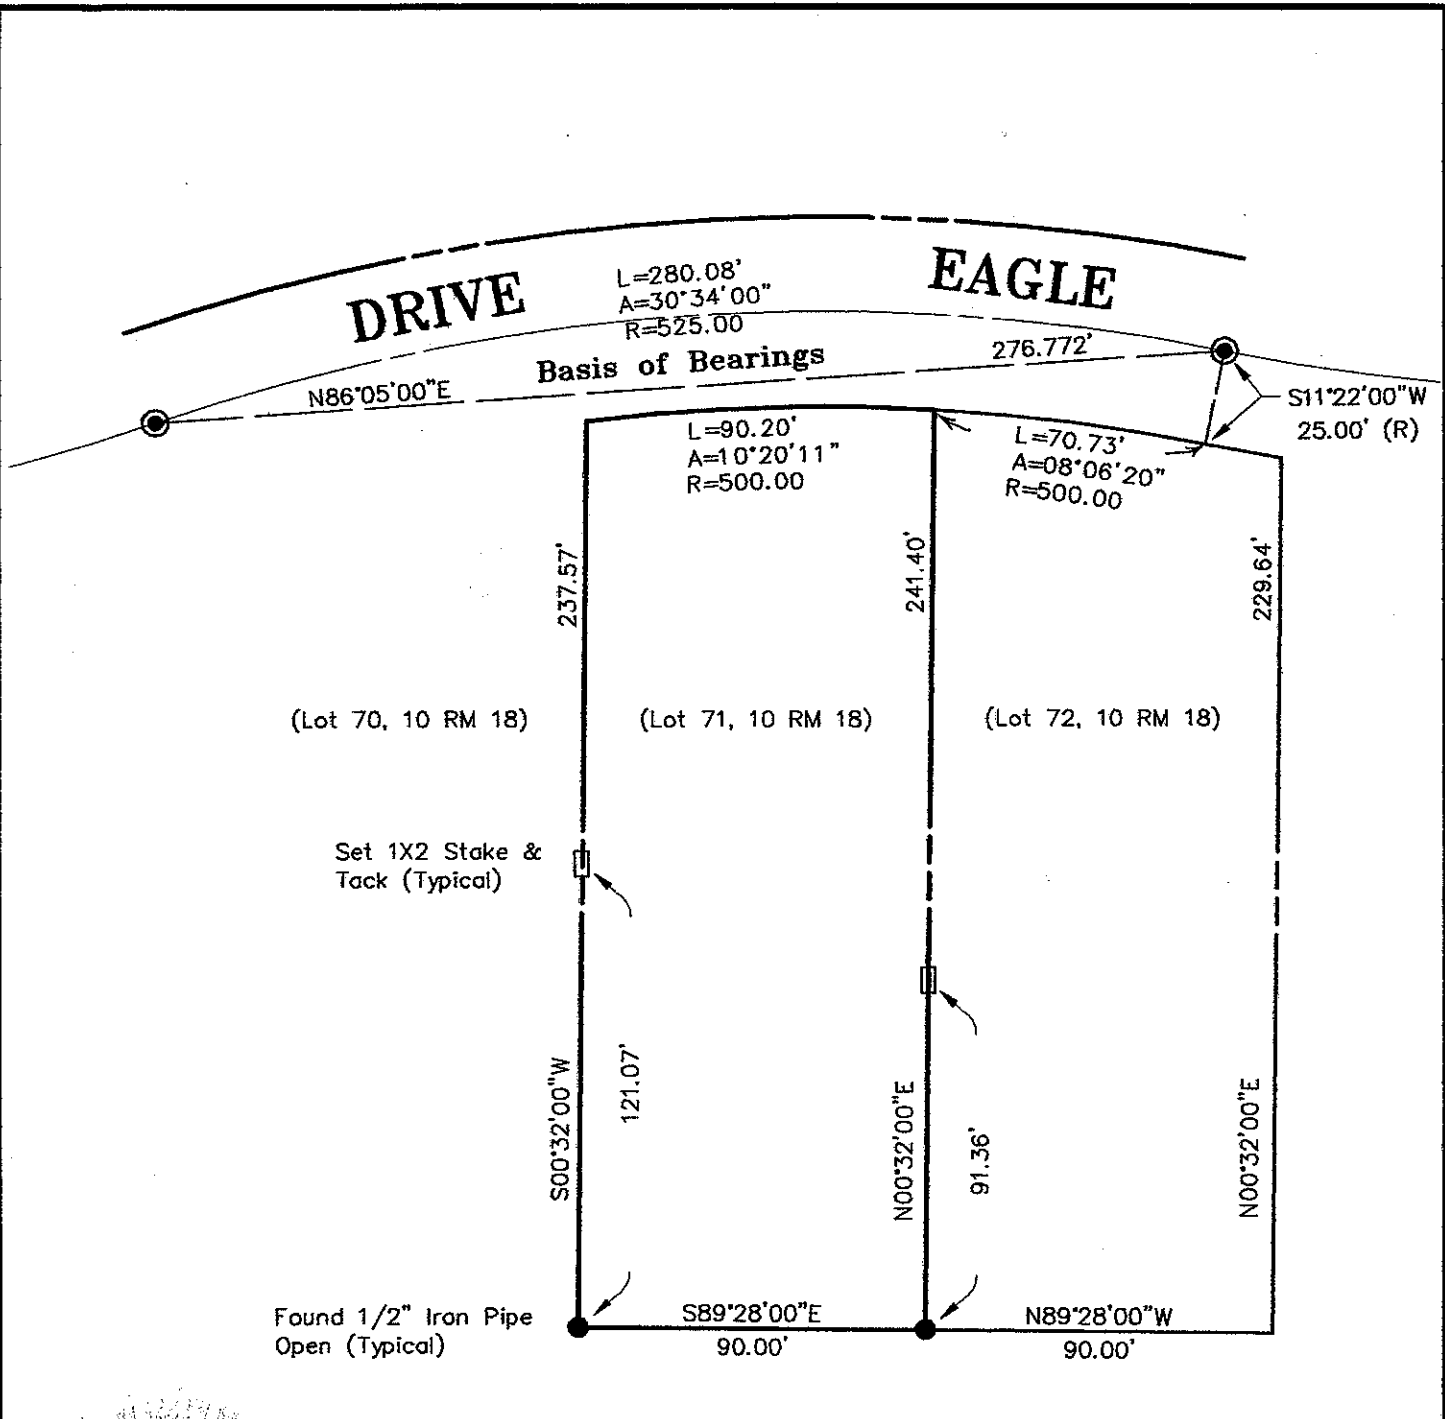

## Corner Record Plat

Lot 72, 10 RM 18

Map of Marin Golf and Country Club Estates

Novato

Marin County

California

Scale: 1" = 50'

February 2000

**L.A. Stevens & Associates, Inc.**

Professional Land Surveyors \* (415) 382-8321

1132 Bel Marin Keys Blvd. \* Novato, CA 94947

Job # 00-364

Page 2 Of 2

