

CORNER RECORD

Agency Index CR22-055


Document Number 160-462-08(b)

City of NOVATO County of MARIN, California

Brief Legal Description LOT 399 AS SHOWN ON THE SUBDIVISION MAP "MARIN GOLF AND COUNTRY CLUB ESTATES UNIT NO. SIX" RECORDED IN BOOK 14 OF MAPS AT PAGE 85.

CORNER TYPE

COORDINATES (Optional)

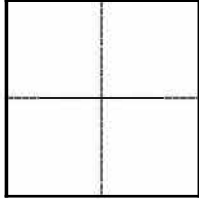

- Government Corner
- Meander
- Rancho
- Control
- Property
- Other

Date of Survey 04/21/2022

N. _____ E. _____

Elevation _____

Units Metric U.S. Survey Foot

Horizontal Datum _____

Zone _____ Epoch Date _____

Vertical Datum _____

Complies with Public Resources Code §§8801-8819

Complies with Public Resources Code §§8890-8902

PLS Act Ref.: 8765(d) 8771 8773 Other:

Corner/Monument: Left as found Established Rebuilt Pre-Construction

Found and tagged Reestablished Referenced Post-Construction

Narrative of corner identified and monument as found, set, reset, replaced, or removed:

See sheet #2 for description(s):

FOUND 2 CENTERLINE MONUMENTS LOCATED ON PEBBLE BEACH DRIVE, SET SOUTHEASTERLY AND SOUTHWESTERLY CORNERS OF LOT 399 PER RECORD MEASUREMENTS ON THE SUBDIVISION MAP "MARIN GOLF AND COUNTRY CLUB ESTATES UNIT NO. SIX" RECORDED IN BOOK 14 OF MAPS AT PAGE 85. SEE SHEET 2 FOR DETAILS

SURVEYOR'S STATEMENT

This Corner Record was prepared by me or under my direction in conformance with the Professional Land Surveyors' Act on 05/03/2022

Signed Steven J. Klein P.L.S. or 8155 No. 8155



COUNTY SURVEYOR'S STATEMENT

This Corner Record was received 05/09/2022


and examined and filed 05/09/2022

Signed T.W. Park P.L.S. or R.C.E. No. 8176

Title County Surveyor

County Surveyor's Comment



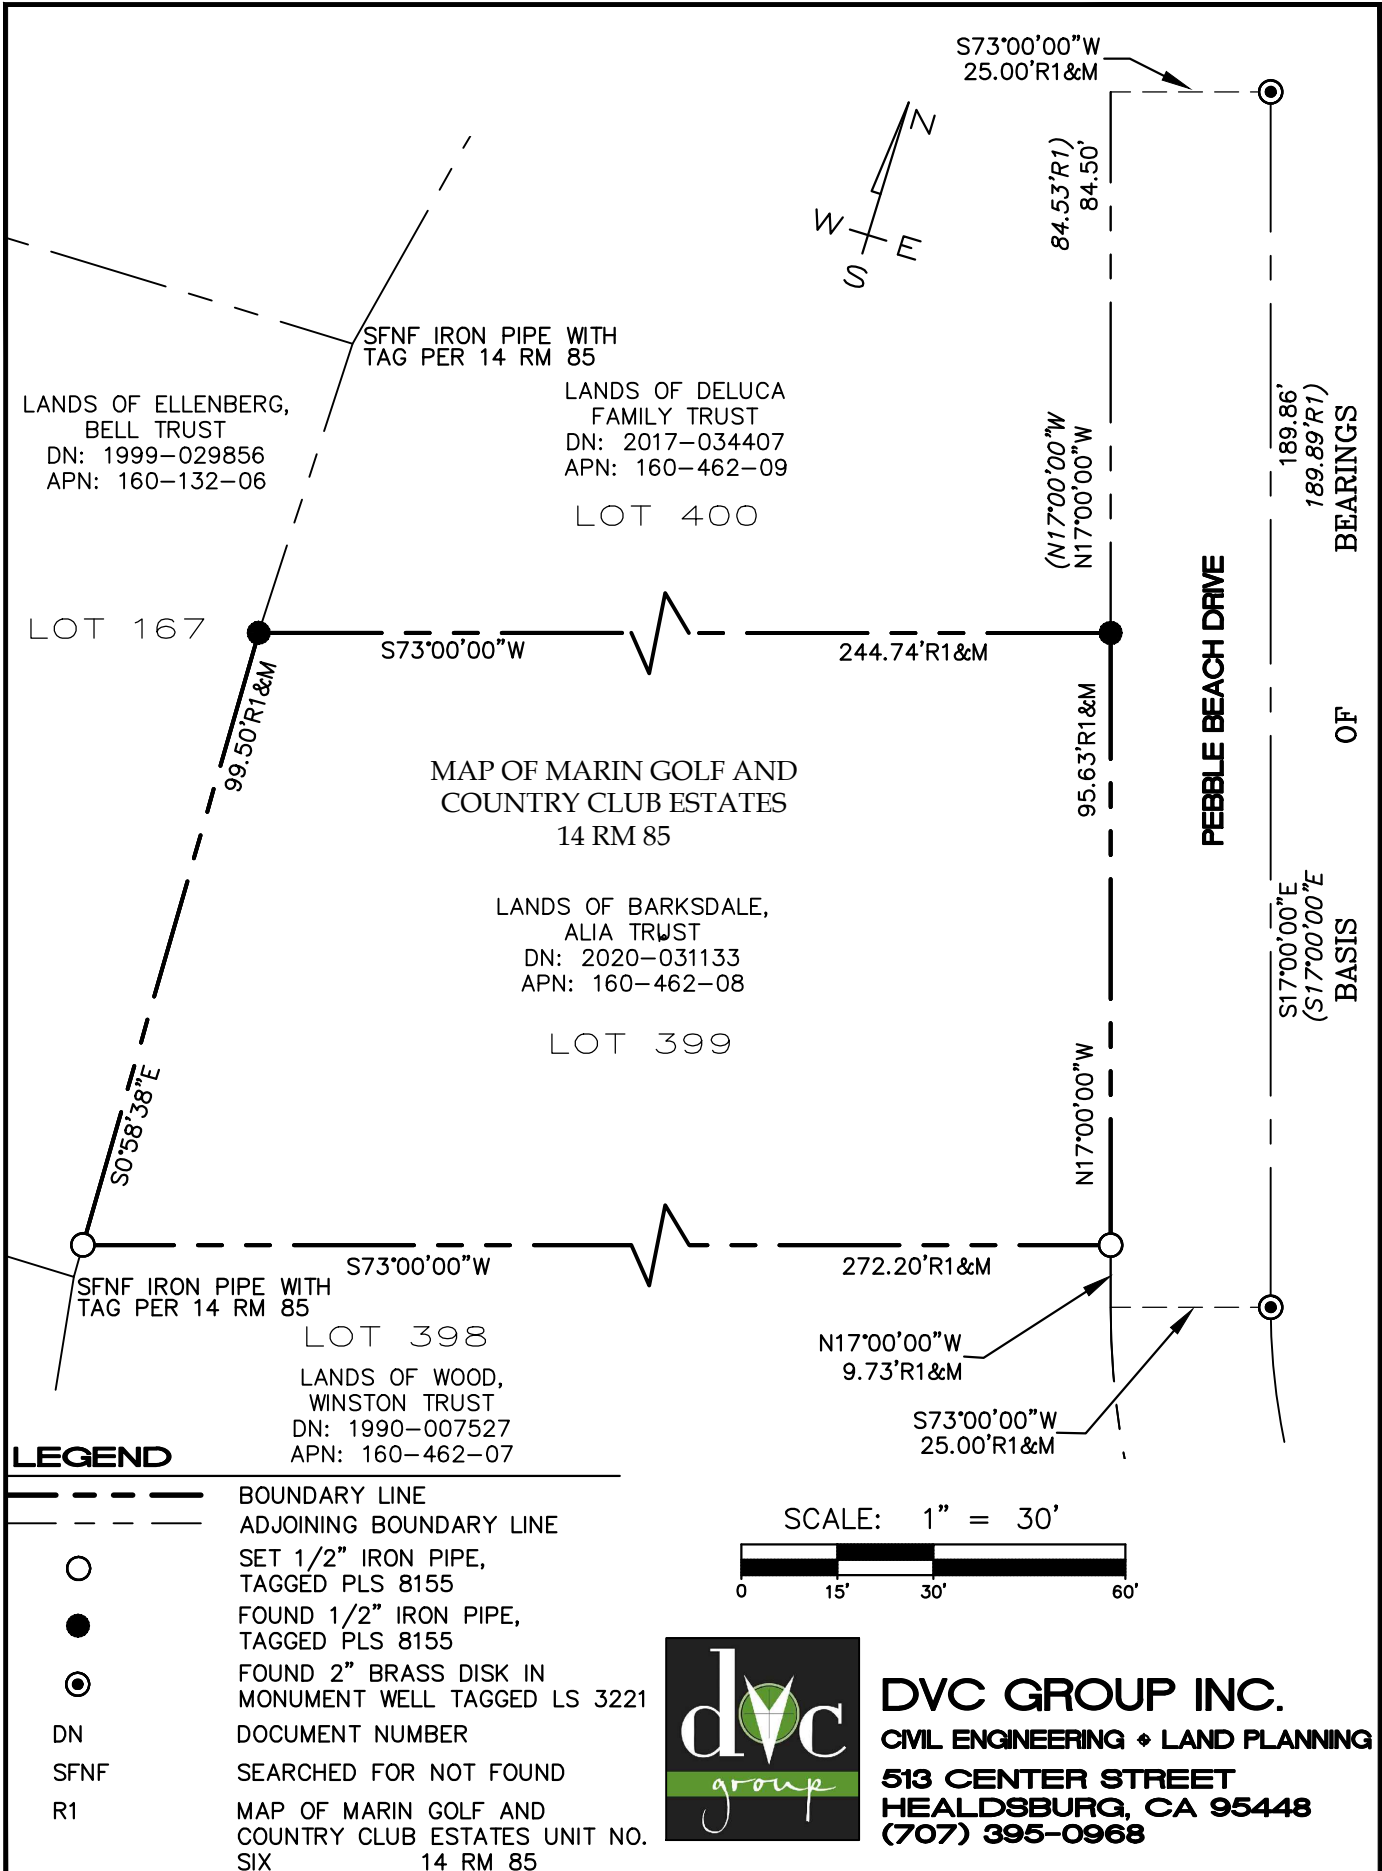

DVC GROUP INC.
 CIVIL ENGINEERING ♦ LAND PLANNING
 513 CENTER STREET
 HEALDSBURG, CA 95448
 (707) 395-0968