


CORNER RECORD

Agency Index

Document Number

DPW# 20-006

164-341-10

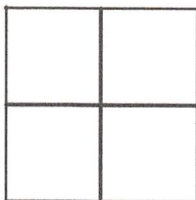City of San RafaelCounty of Marin, CaliforniaBrief Legal Description Lot 10 of "Map of Erickson Subdivision" filed in Book 15 of Maps at Page 19.**CORNER TYPE****COORDINATES (Optional)**Government Corner ☐

Control

N. _____ E. _____

☐ Elevation _____Meander ☐

Property

☒ Units Metric ☐ U.S. Survey Foot ☒Rancho ☐

Other

☐ Horizontal Datum _____

Zone _____ Epoch Date _____

Date of Survey 10-28-19

Vertical Datum _____

☐ Complies with Public Resources Code §§8801-8819☐ Complies with Public Resources Code §§8890-8902PLS Act Ref: ☒ 8765(d)☒ 8771☒ 8773☐ Other:Corner/Monument: ☐ Left as found☐ Established☐ Rebuilt☐ Pre-Construction☐ Found and tagged ☒ Reestablished☐ Referenced☐ Post-Construction

Narrative of corner identified and monument as found, set, reset, replaced, or removed:


☒ See sheet #2 for description (s):**SURVEYOR'S STATEMENT**This Corner Record was prepared by me or under my direction in conformance with the Professional Land Surveyors' Act on January 2nd 2020Signed [Signature] P.L.S. or R.C.E. No. 6649**COUNTY SURVEYOR'S STATEMENT**This Corner Record was received JANUARY 15, 2020and examined and filed APR. 21, 2020Signed [Signature] P.L.S. or R.C.E. No. 9292Title DEPUTY C.S.

County Surveyor's Comment _____

All distances shown are in feet and decimals thereof

LEGEND

- Found 3/4" Iron Pipe & Tag
L.S. 3616 (U.N.O.)
- ⊙ Found Standard Street Monument
Casing w/ Nail in Concrete () 1
- Set 5/8" Rebar & Punched
Aluminum Cap, Stamped
"LA STEVENS PLS 6649"
- SNF Searched Area Nothing Found
- UNO Unless Noted Otherwise
- Wood Fence

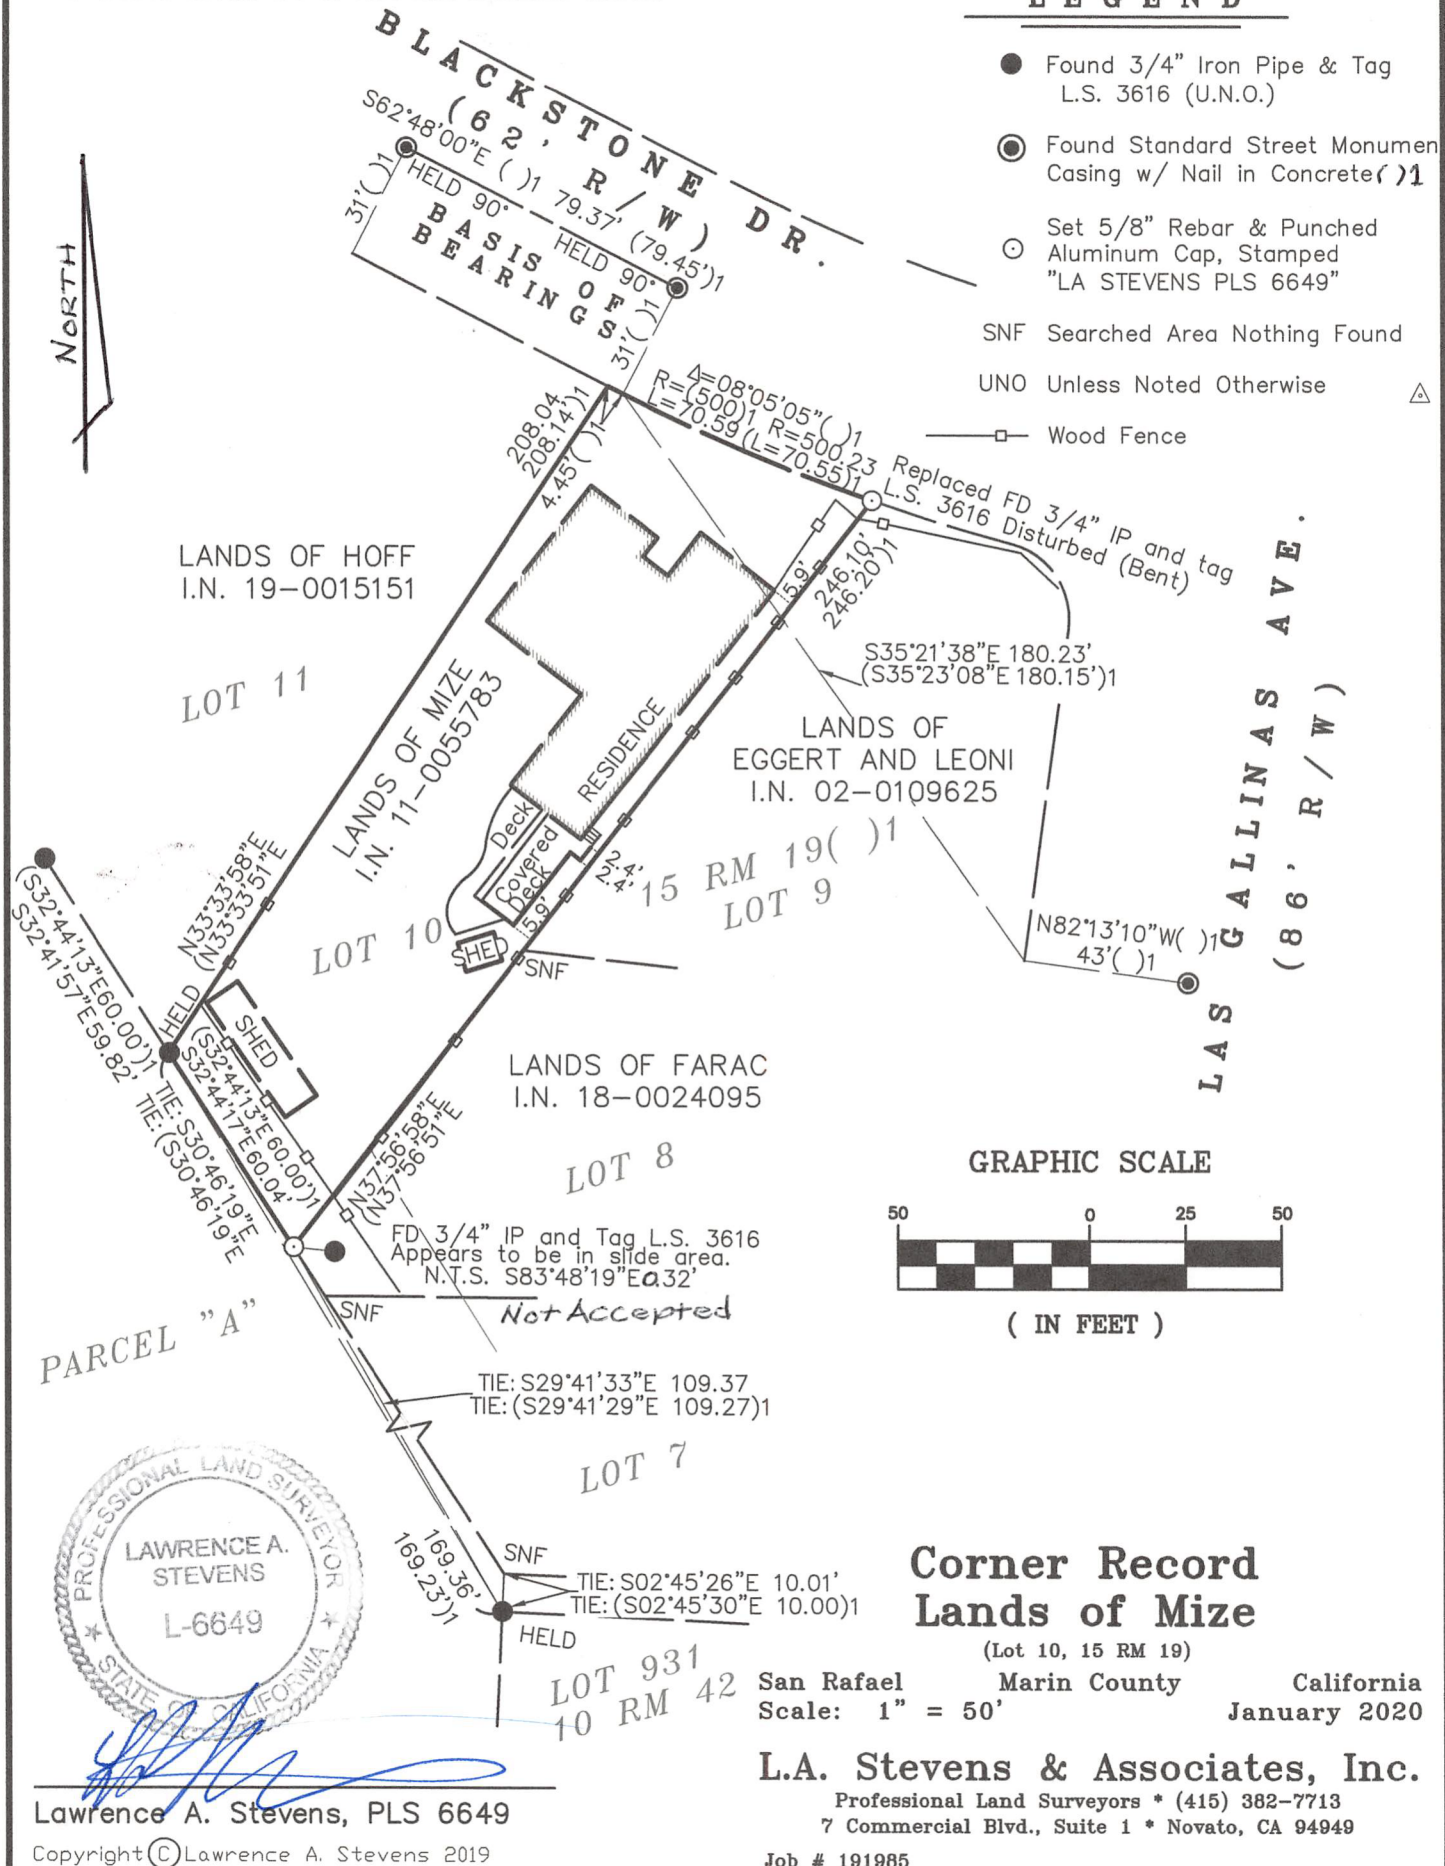

Lawrence A. Stevens, PLS 6649
Copyright © Lawrence A. Stevens 2019

San Rafael Marin County California
Scale: 1" = 50'
January 2020
L.A. Stevens & Associates, Inc.
Professional Land Surveyors * (415) 382-7713
7 Commercial Blvd., Suite 1 * Novato, CA 94949
Job # 191985