


All distances shown are in feet and decimals thereof

GRAPHIC SCALE

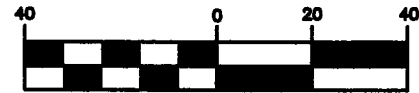

(IN FEET)

LEGEND

- Found 3/16" Head Nail in Concrete, 0.5' below ground, in Monument Well per Reference as Noted
- Found Disturbed 3/4" Iron Pipe w/ Wood Plug and Tack, No Tag, Leaning S64°W, NDR
- Set 5/8" Rebar & 1 1/2" Punched Aluminum Cap, Stamped "LA STEVENS PLS 6649"
- Set 5/8" Rebar & 2 1/2" Punched Aluminum Cap, Stamped "LA STEVENS PLS 6649"

c Calculated Per Record Map

SNF Searched Area Nothing Found

—□— Wood Fence

—/— NTS Not to Scale

NDR No Discovered Record

⊙ Centerline


(R) Radial Bearing

REFERENCES

() 1 11 RM 12

() 2 12 RM 62

() 3 11 RM 69

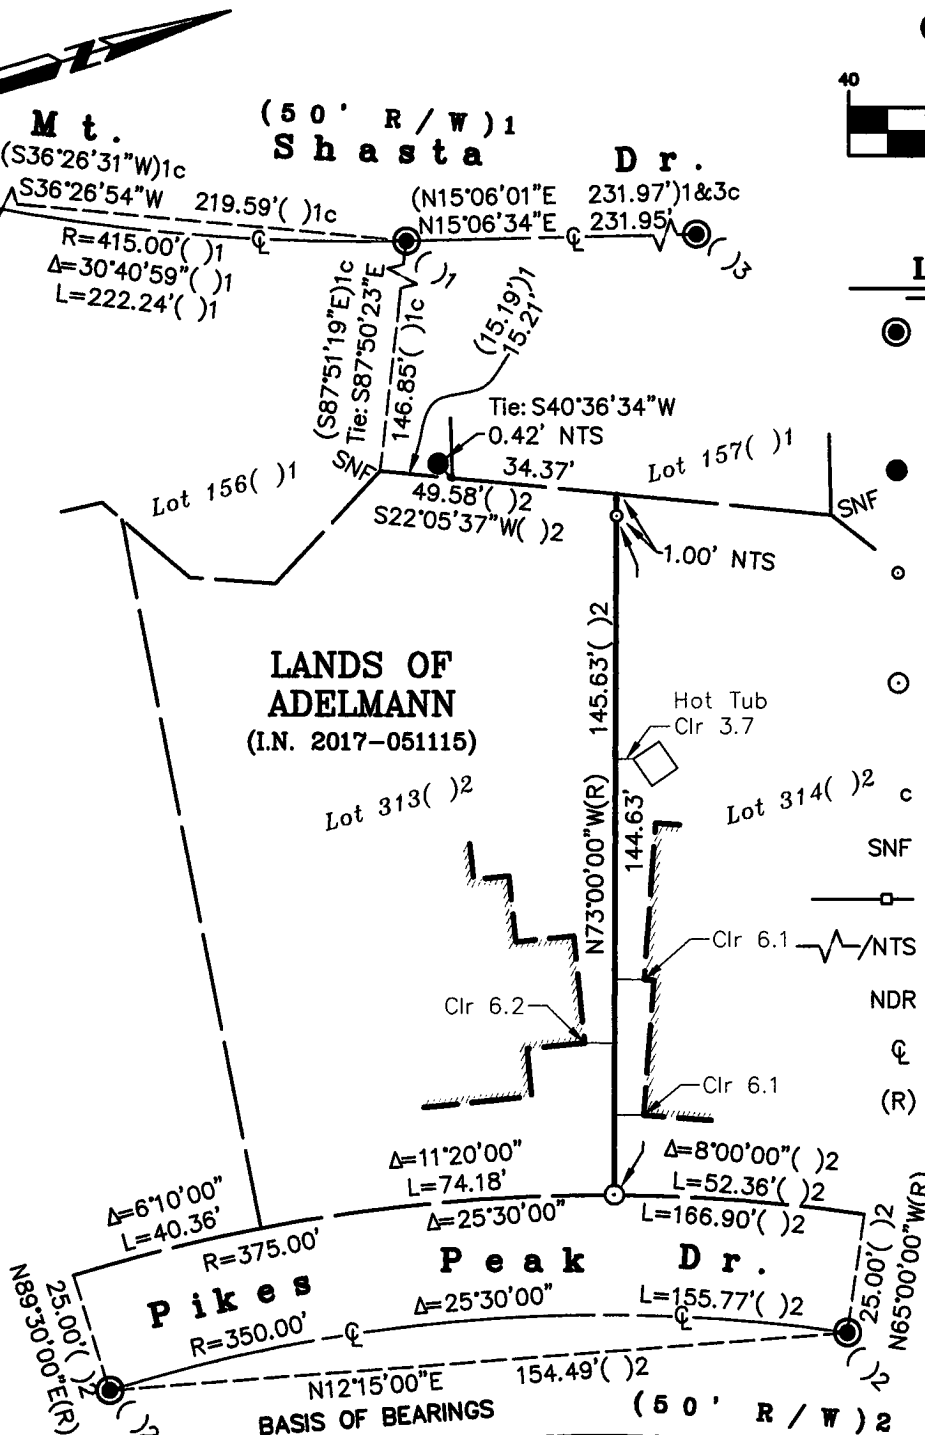

Lawrence A. Stevens, PLS 6649

Copyright © Lawrence A. Stevens 2021

Corner Record Lands of Adelmann

(Lot 313, 12 MAPS 62)

San Rafael

Marin County

California

Scale: 1" = 40'

June 22, 2021

L.A. Stevens & Associates, Inc.

Professional Land Surveyors • (415) 382-7713

7 Commercial Blvd., Suite 1 • Novato, CA 94949

Job # 212126