

CORNER RECORD

COUNTY OF MARIN T. _____ R. _____ MERIDIAN _____ CALIFORNIA

CORNER TYPE: GOVT. CORNER MEANDER RANCHO CONTROL OTHER

CORNER IDENTIFICATION — DATE OF VISIT 12/21/91

A.P. # 165-163-19

CORNER — LEFT AS FOUND FOUND AND TAGGED REESTABLISHED OBLITERATED CORNER REBUILT

PHYSICAL DESCRIPTION OF CORNER FOUND; EVIDENCE AND METHOD USED TO IDENTIFY OR REESTABLISH

BASED ON FOUND MONUMENTS AS SHOWN ON "MAP OF SAN RAFAEL PARK UNIT 2" FILED IN BOOK 13 OF MAPS AT PAGE 26, MARIN COUNTY RECORDS.

PHYSICAL DESCRIPTION OF MONUMENTS REBUILT OR PERPETUATED



3/4" I.P. WITH PLASTIC CAP, TAG # LS 5814

CALIFORNIA COORDINATE SYSTEM ORDER: FIRST SECOND THIRD

STATIONS USED: NGS (USC & GS) STATE COUNTY OTHER STATION _____ STATION _____

ZONE _____ ELEVATION _____ NORTHINGS (Y) _____ EASTINGS (X) _____

SKETCH: (Include reference tie or witness points, remarks and topo of area)

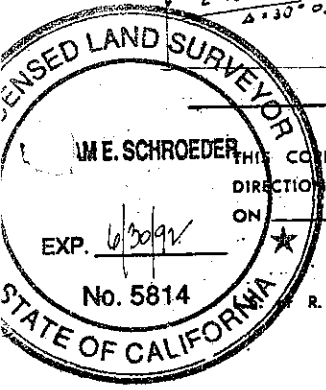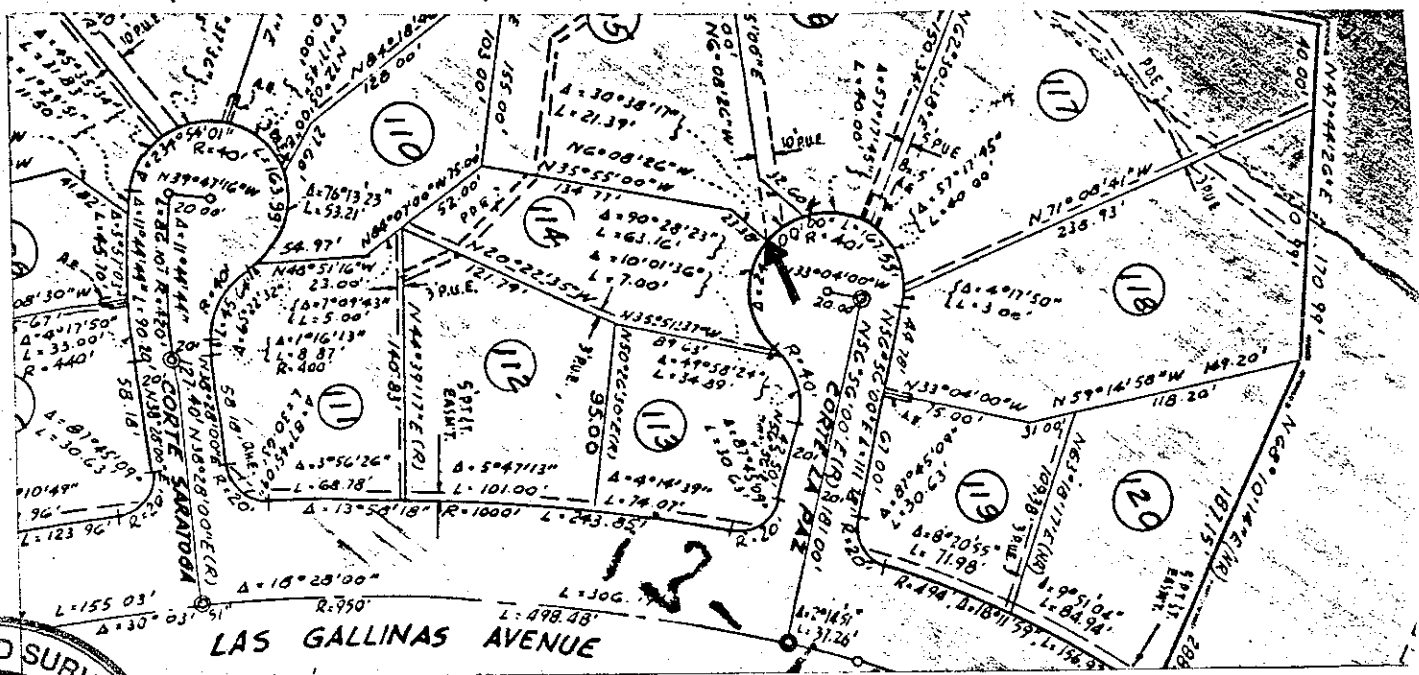

SURVEYOR'S CERTIFICATE

THIS CORNER RECORD WAS PREPARED BY ME OR UNDER MY DIRECTION IN CONFORMANCE WITH THE LAND SURVEYORS ACT ON 11/8 1992

SIGNED: William E. Schroeder

R.C.E. No. _____

COUNTY SURVEYOR'S CERTIFICATE


THE CORNER RECORD WAS RECEIVED BY ME AND EXAMINED AND FILED IN THE PUBLIC RECORDS OF THE COUNTY OF MARIN ON 12/21/91

BY: C. S. 212

TITLE: AP. 165-163-19

DOCUMENT No. _____

STATEMENT ON BACK OF SHEET NO.

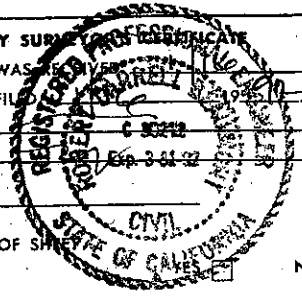

SEAL

CORNER RECORD

COUNTY OF MARIN T. R. MERIDIAN CALIFORNIA

CORNER TYPE: GOV'T. CORNER MEANDER RANCHO CONTROL OTHER

CORNER IDENTIFICATION — DATE OF VISIT 12/21/91

A.P. # 165-163-19

CORNER — LEFT AS FOUND FOUND AND TAGGED REESTABLISHED OBLITERATED CORNER RESULT

PHYSICAL DESCRIPTION OF CORNER FOUND; EVIDENCE AND METHOD USED TO IDENTIFY OR REESTABLISH

BASED ON FOUND MONUMENTS AS SHOWN ON "MAP OF SAN RAFAEL PARK UNIT 2" FILED IN BOOK 13 OF MAPS AT PAGE 26, MARIN COUNTY RECORDS.

PHYSICAL DESCRIPTION OF MONUMENTS. RESULT OR PERPETUATED



3/4" I.P. WITH PLASTIC CAP, TAG # LS 5814

CALIFORNIA COORDINATE SYSTEM ORDER: FIRST SECOND THIRD

STATIONS USED: NGS (USC & GS) STATE COUNTY OTHER STATION STATION

ZONE ELEVATION NORTHINGS (Y) EASTINGS (X)

SKETCH: (Include reference tie or witness points, remarks and topo of area)

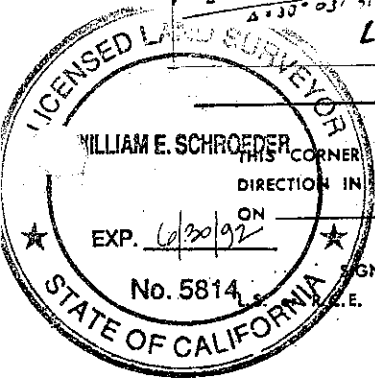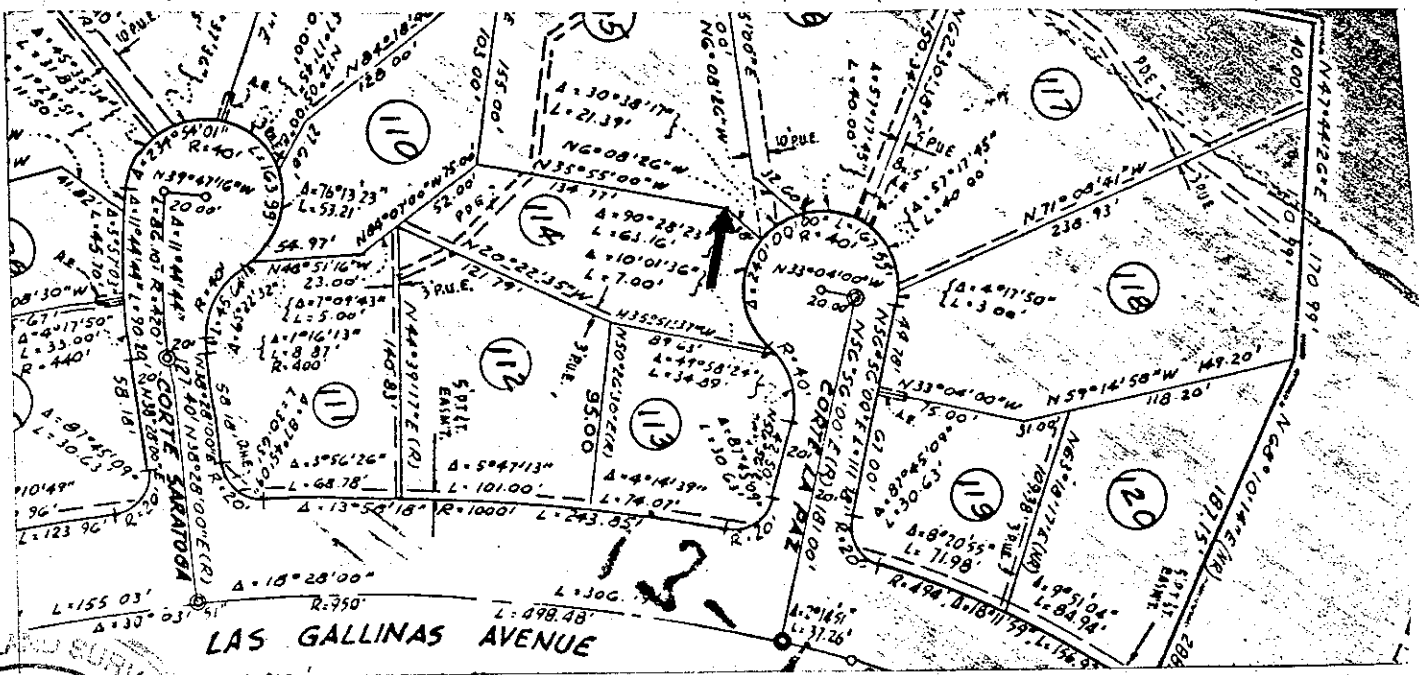

SURVEYOR'S CERTIFICATE

THIS CORNER RECORD WAS PREPARED BY ME OR UNDER MY DIRECTION IN CONFORMANCE WITH THE LAND SURVEYORS ACT

ON 11/8 1992

SIGNED: William Schroeder

L.S. No.

COUNTY SURVEYOR'S OFFICE

THE CORNER RECORD WAS RECEIVED, REEVALUATED, AND EXAMINED AND FILED

BY: C. 5220

TITLE: Exp 3-51-92

DOCUMENT No.

STATEMENT ON BACK OF SHEET

NO

