

CORNER RECORD




JERRICO ASSOCIATES
SUITE 27
77 MARK DRIVE
SAN RAFAEL, CA 94903

7093

Document Number 168-103-01

City of Vicinity of Lagunitas County of Marin, California

Brief Legal Description Ptn lot 196 Lagunitas Tract Sun. 4 2 RM 95

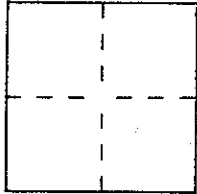

CORNER TYPE

Government Corner Control
Meander Property
Rancho Other
Date of Survey November 8 1994

COORDINATES (Optional)

N. _____
E. _____
Zone _____ Datum _____
Elev. _____

Corner — Left as found Found and tagged Established Reestablished Rebuilt

Identification and type of corner found: Evidence used to identify or procedure used to establish or reestablish the corner:
(A) Found conc. monument (B) Found 1/2" rebar/ set hub & tag
LS 3887

A description of the physical condition of the monument as found and as set or reset:
(C) Set hub & tag LS 3887 (D) Set #5 rebar & cap LS 3887
(E) Set #5 rebar and cap LS 3887

SURVEYOR'S STATEMENT

This Corner Record was prepared by me or under my direction in conformance with the Land Surveyors' Act on November 8 1994.


Signed [Signature] L.S. or R.C.E. Number LS 3887




COUNTY SURVEYOR'S STATEMENT

This Corner Record was received 1-27 1995 and examined and filed 1-27 1995.

Signed [Signature] Title DES

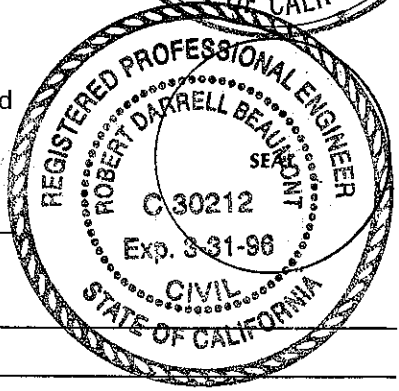

County Surveyor's Comment _____

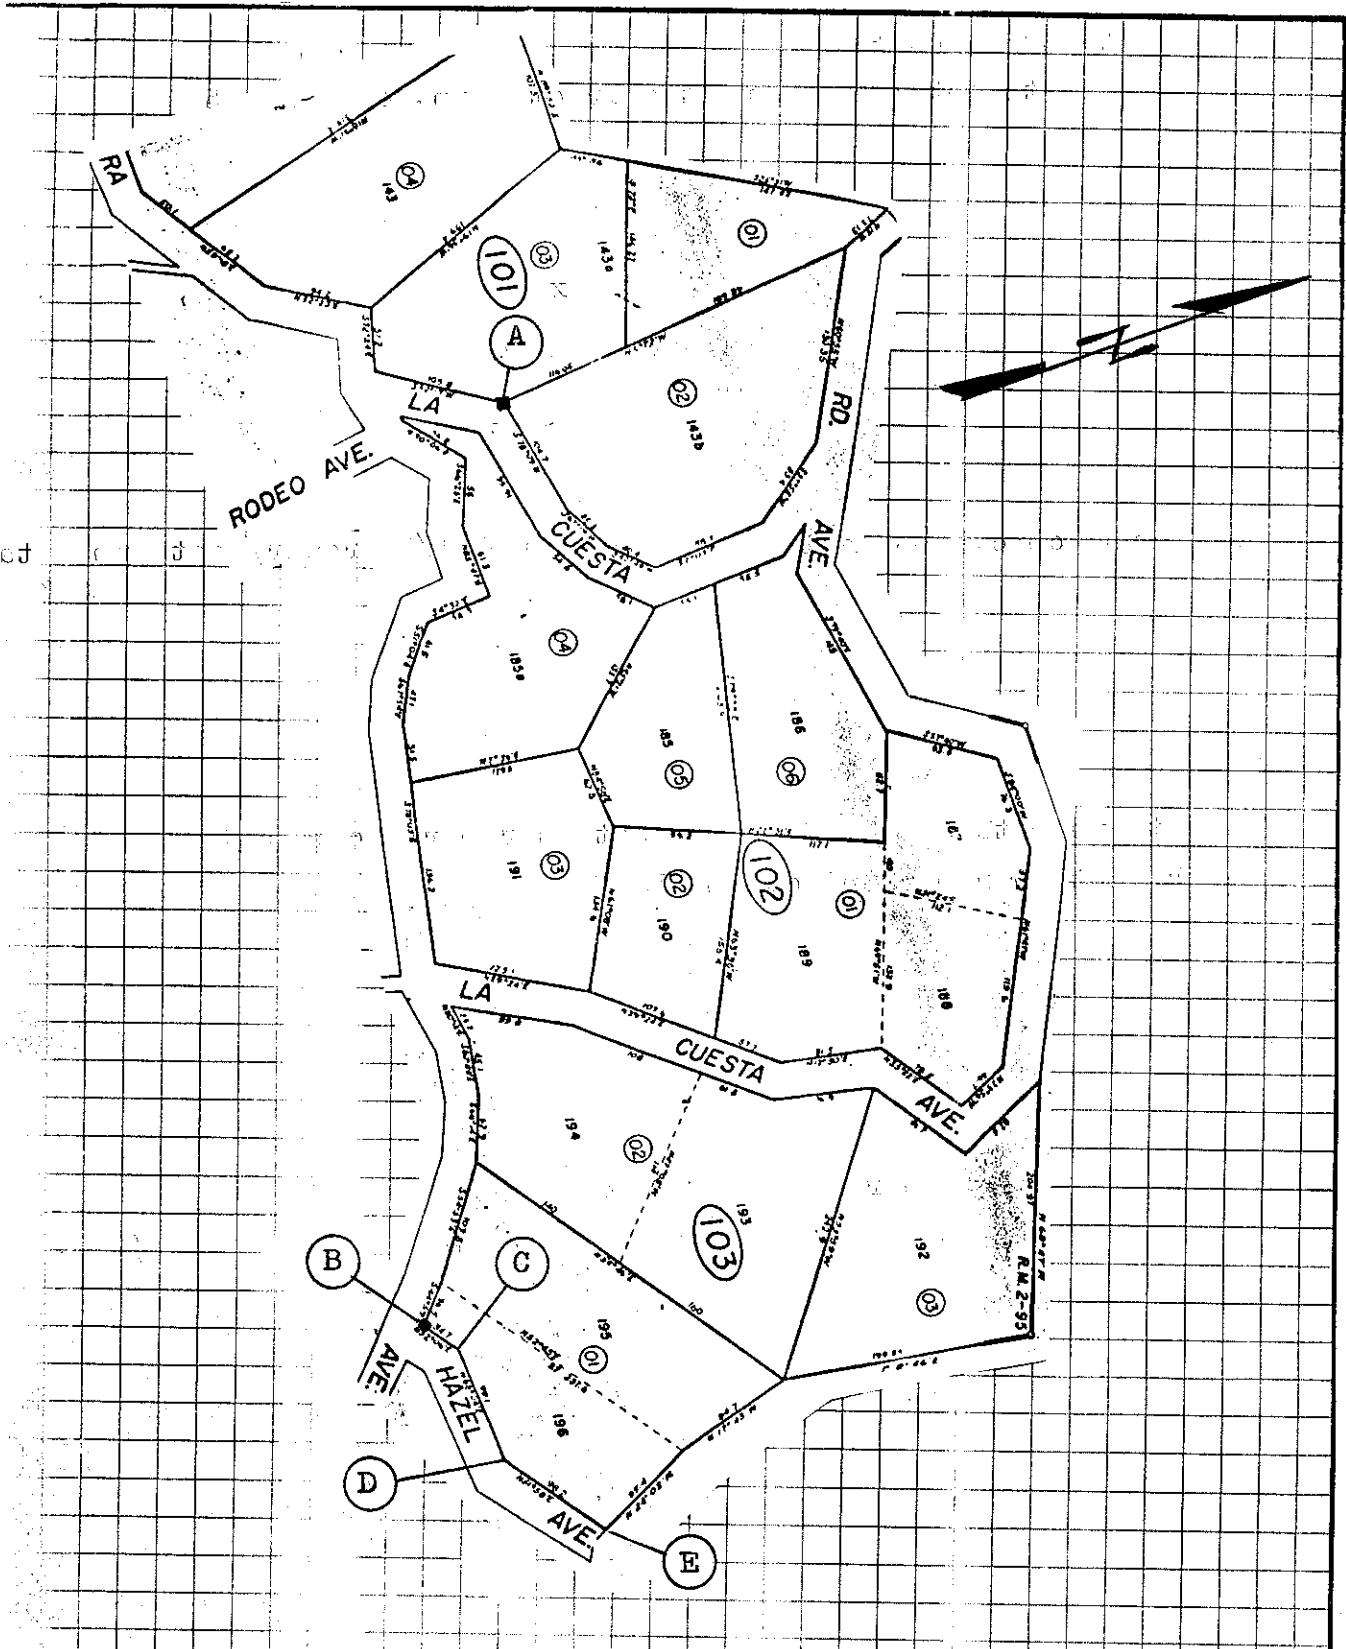

Lagunitas Tract Sub. 4, R.M. Bk. 2, Pg. 95