

LEGEND

○ WELL MON.

● SET REBAR AND CAP, NAIL AND TAG, RCE 18200, UNO

R1 RECORD OF SURVEY MAP, 26 RS 17

UNO UNLESS NOTED OTHERWISE

1.23'(1.24') MEASURED(RECORD)



----- SUBJECT BOUNDARY

— — — SURVEY TIES

COR RCD

LANDS OF SCHMITZ

LEGEND:
 ● SET 5/8" REBAR & CAP
 RCE 18200

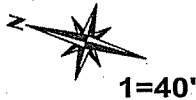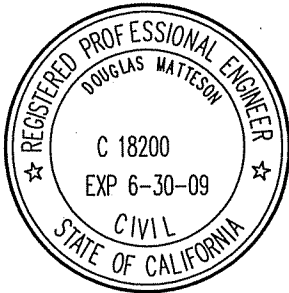


MATTESON ENGINEERING AND SURVEYING
 SUITE 210A 200 GATE FIVE SAUSALITO, CA

FND STD ST WELL MON PER 26 OS 17

SIR FRANCIS DRAKE BLVD. WIDTH VARIES

FND STD ST WELL MON PER 26 OS 17

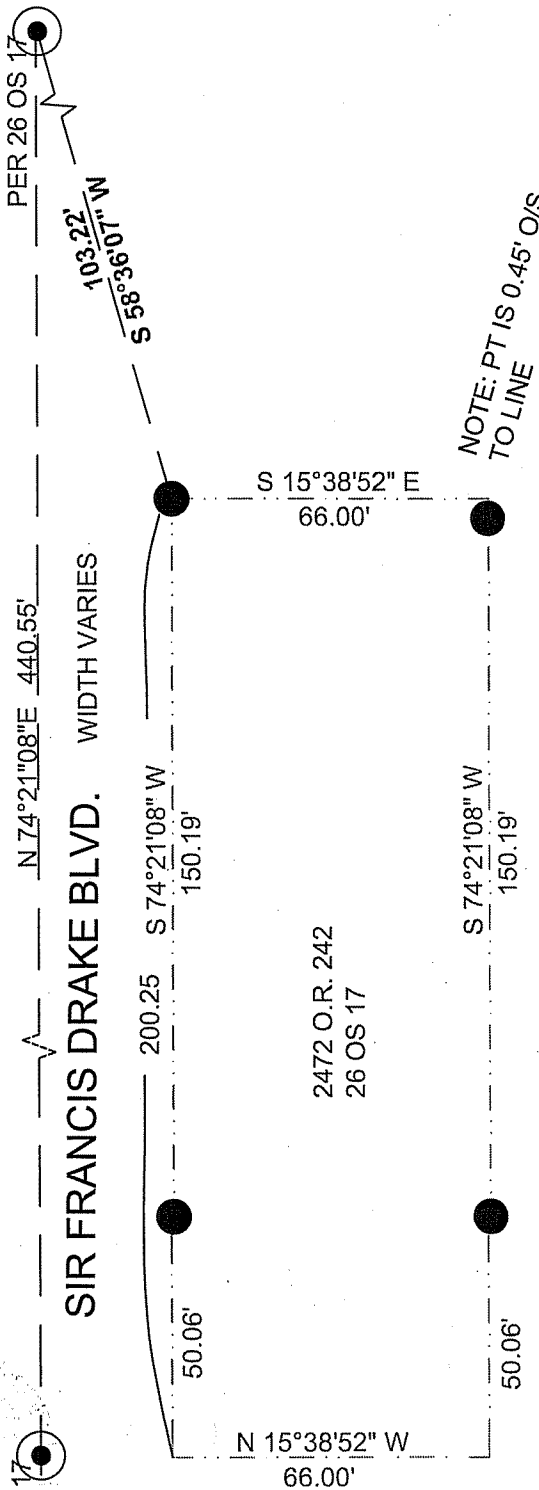

C:\P\DRIVE\drake\schmitz\look_read\10/20/2007 04:06:31 AM D:\MATTESON\CIVIL\ENGR