


**CORNER RECORD**

Document Number 172-360-37

City of Woodacre

County of Marin, California

Brief Legal Description Parcel B, 18 PM 89

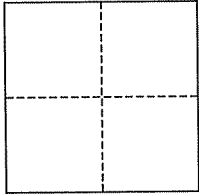

**CORNER TYPE**

Government Corner  Control   
Meander  Property   
Rancho  Other   
Date of Survey February 11, 2007

**COORDINATES (Optional)**

N. \_\_\_\_\_  
E. \_\_\_\_\_  
Zone \_\_\_\_\_ NAD27  NAD83   
NAD83 Epoch \_\_\_\_\_  
Elev. \_\_\_\_\_  
Vert. Datum: NGVD29  NAVD88   
Meas. Units: Metric  Imperial

**Corner-** Left as found  Found and tagged  Established  Reestablished  Rebuilt


Identification and type of corner found: Evidence used to identify or procedure used to establish or reestablish the corner:  
Found Street Monuments on Buckeye Dr., per 18 PM 89.

A description of the physical condition of the monument as found and as set or reset: Set Rebar & Cap (RCE 30465), and Nail & Tag (RCE 30465) as shown on map, per 18 PM 89.

**SURVEYOR'S STATEMENT**

This corner Record was prepared by me or under my direction in conformance with the Land Surveyor's Act on April 9, 2007

Signed [Signature] P.L.S. or R.C.E. No. 30465

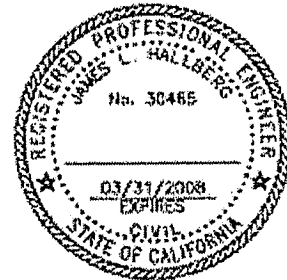


**COUNTY SURVEYOR'S STATEMENT**

This Corner Record was received APRIL 10, 2007 and examined and filed APRIL 17, 2007

Signed [Signature] P.L.S. or R.C.E. No. 7128  
Title COUNTY SURVEYOR



**County Surveyor's Comment** \_\_\_\_\_

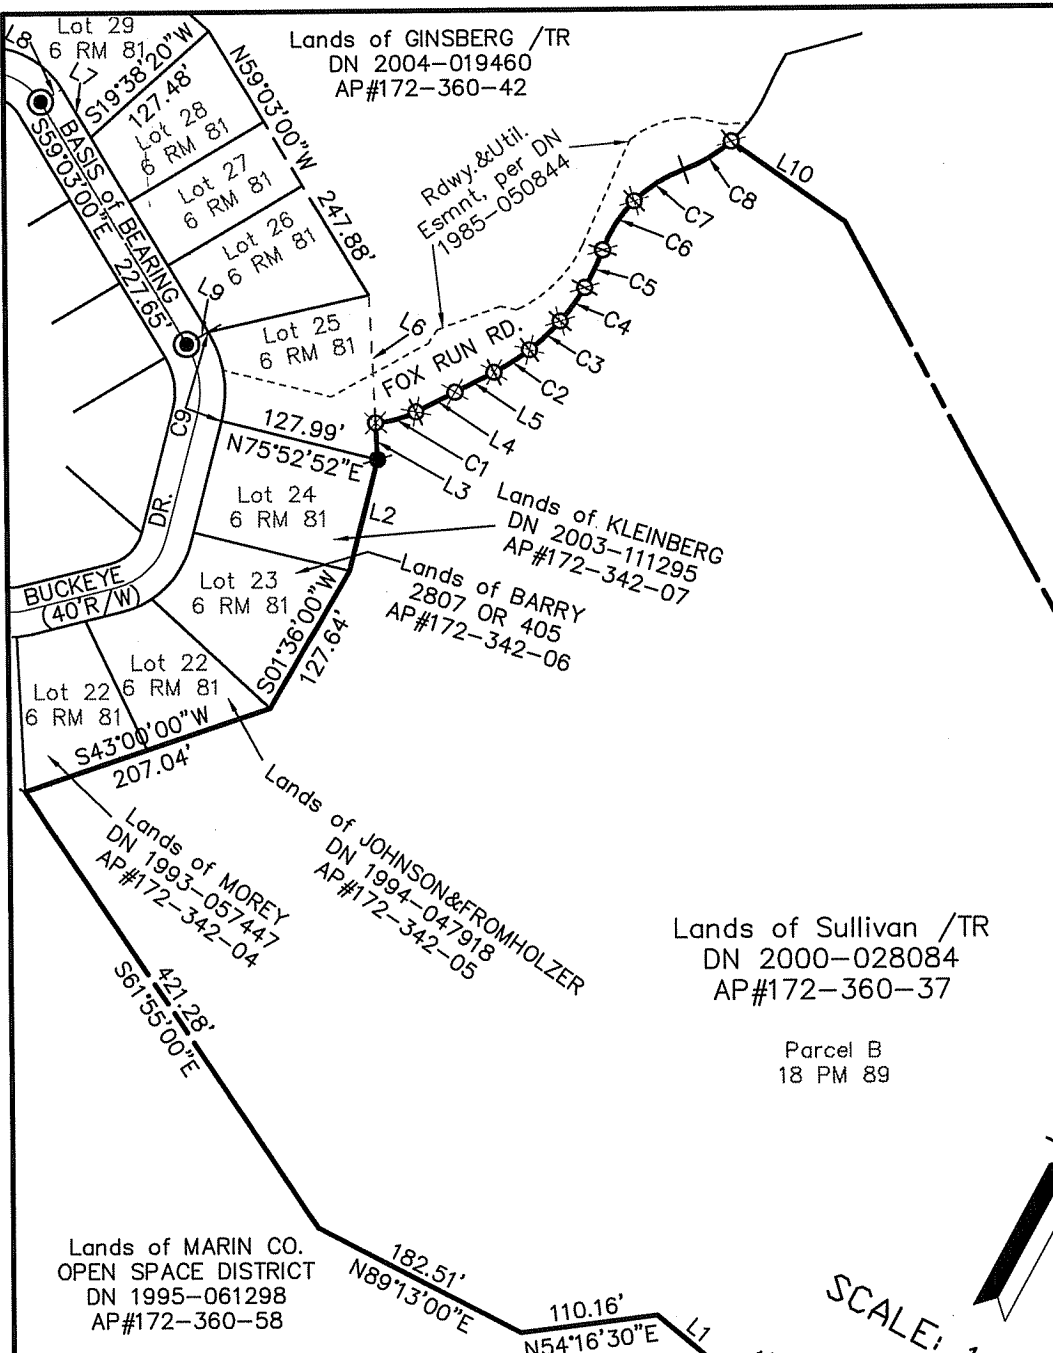

LINE TABLE		
LINE	LENGTH	BEARING
L1	65.25	S78°24'00"E
L2	93.11	S14°07'00"
L3	29.64	S31°08'00"E
L4	35.07	S34°38'40"W
L5	35.11	S34°38'40"W
L6	103.07	N31°08'00"W
L7	45.00	N59°03'00"W
L8	20.00	S30°57'00"W
L9	20.00	S30°57'00"W
L10	111.84	N83°00'00"W

CURVE TABLE			
CURVE	LENGTH	RADIUS	DELTA
C1	33.82	80.00	24°13'20"
C2	33.68	180.00	10°43'12"
C3	33.69	180.00	10°43'22"
C4	33.70	180.00	10°43'34"
C5	33.70	180.00	10°43'32"
C6	47.32	107.50	25°13'13"
C7	47.34	107.50	25°13'46"
C8	44.74	115.00	22°17'20"
C9	74.50	95.00	44°55'56"

**LEGEND**

- ⊙ FOUND STRT MONUMENT (18 PM 89)
- ⊛ FOUND NAIL & TAG, RE 12094, NO RECORD
- ⊠ SET REBAR & CAP, RCE 30465
- ⊘ SET NAIL & TAG, RCE 30465

Note: All distances are in feet and decimals thereof.

SHEET 1 OF 1  
 SCALE: 1" = 150' DESIGN: P.R.  
 DATE: Feb. 2007 DRAWN: P.R.  
 FILE: 2007-022 CHECKED: J.L.H.  
 2007-022\DWG\ROS.DWG,COR-REC

**J.L. ENGINEERING**  
 CIVIL ENGINEERS-LAND SURVEYORS  
 1539 4th ST., SAN RAFAEL, CA. 94901 (415) 457-6647

**Corner Record**  
 Lands of Sullivan /TR - 1 Fox Run Rd.  
 APN 172-360-37, Woodacre, Marin County, CA