


**CORNER RECORD**

Document Number A.P.N. 175-072-22

City of SAN RAFAEL

County of MARIN, California

Brief Legal Description LOT 34 PER 12 R.M. 32

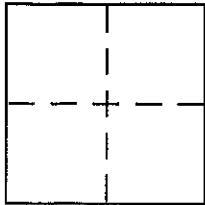

**CORNER TYPE**

Government Corner  Control   
Meander  Property   
Rancho  Other   
Date of Survey 6-4-2002

**COORDINATES (Optional)**

N. \_\_\_\_\_  
E. \_\_\_\_\_  
Zone \_\_\_\_\_ NAD27  NAD83   
NAD83 Epoch \_\_\_\_\_  
Elev. \_\_\_\_\_  
Vert. Datum: NGVD29  NAVD88   
Meas. Units: Metric  Imperial

Corner - Left as found  Found and tagged  Established  Reestablished  Rebuilt

Identification and type of corner found: Evidence used to identify or procedure used to establish or reestablish the corner:

= SEE OVER =

A description of the physical condition of the monument as found and as set or reset:

= SEE OVER =

**SURVEYOR'S STATEMENT**

This Corner Record was prepared by me or under my direction in conformance with

the Land Surveyor's Act on AUGUST 12 2002

Signed David Contreras P.L.S or R.C.E. No. 5065



**COUNTY SURVEYOR'S STATEMENT**

This Corner Record was received AUGUST 16, 2002

and examined and filed AUGUST 23, 2002

Signed Craig Tackabery P.L.S or R.C.E. No. 7128

Title DEPUTY



County Surveyor's Comment \_\_\_\_\_

APPROVAL OF THE CITY COUNCIL

# LANDS OF FREITAS

FOUND PROPERTY LINE BLAZE MARK AT TOP OF CORB.

LOT 34

LOT 33

LOT 32

35

34  
SEE DETAIL

33  
N 85° 18' 25" W  
86.44' CALC. MEAS'D  
S 25° 00' 00" W (TIE)  
144.22'

12 R.M. 32  
32

31

30

THIS MONUMENT NOT FOUND


54

55


56

DRIVE

ESMEYER REC. MEAS'D.

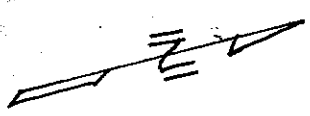

1" = 60'

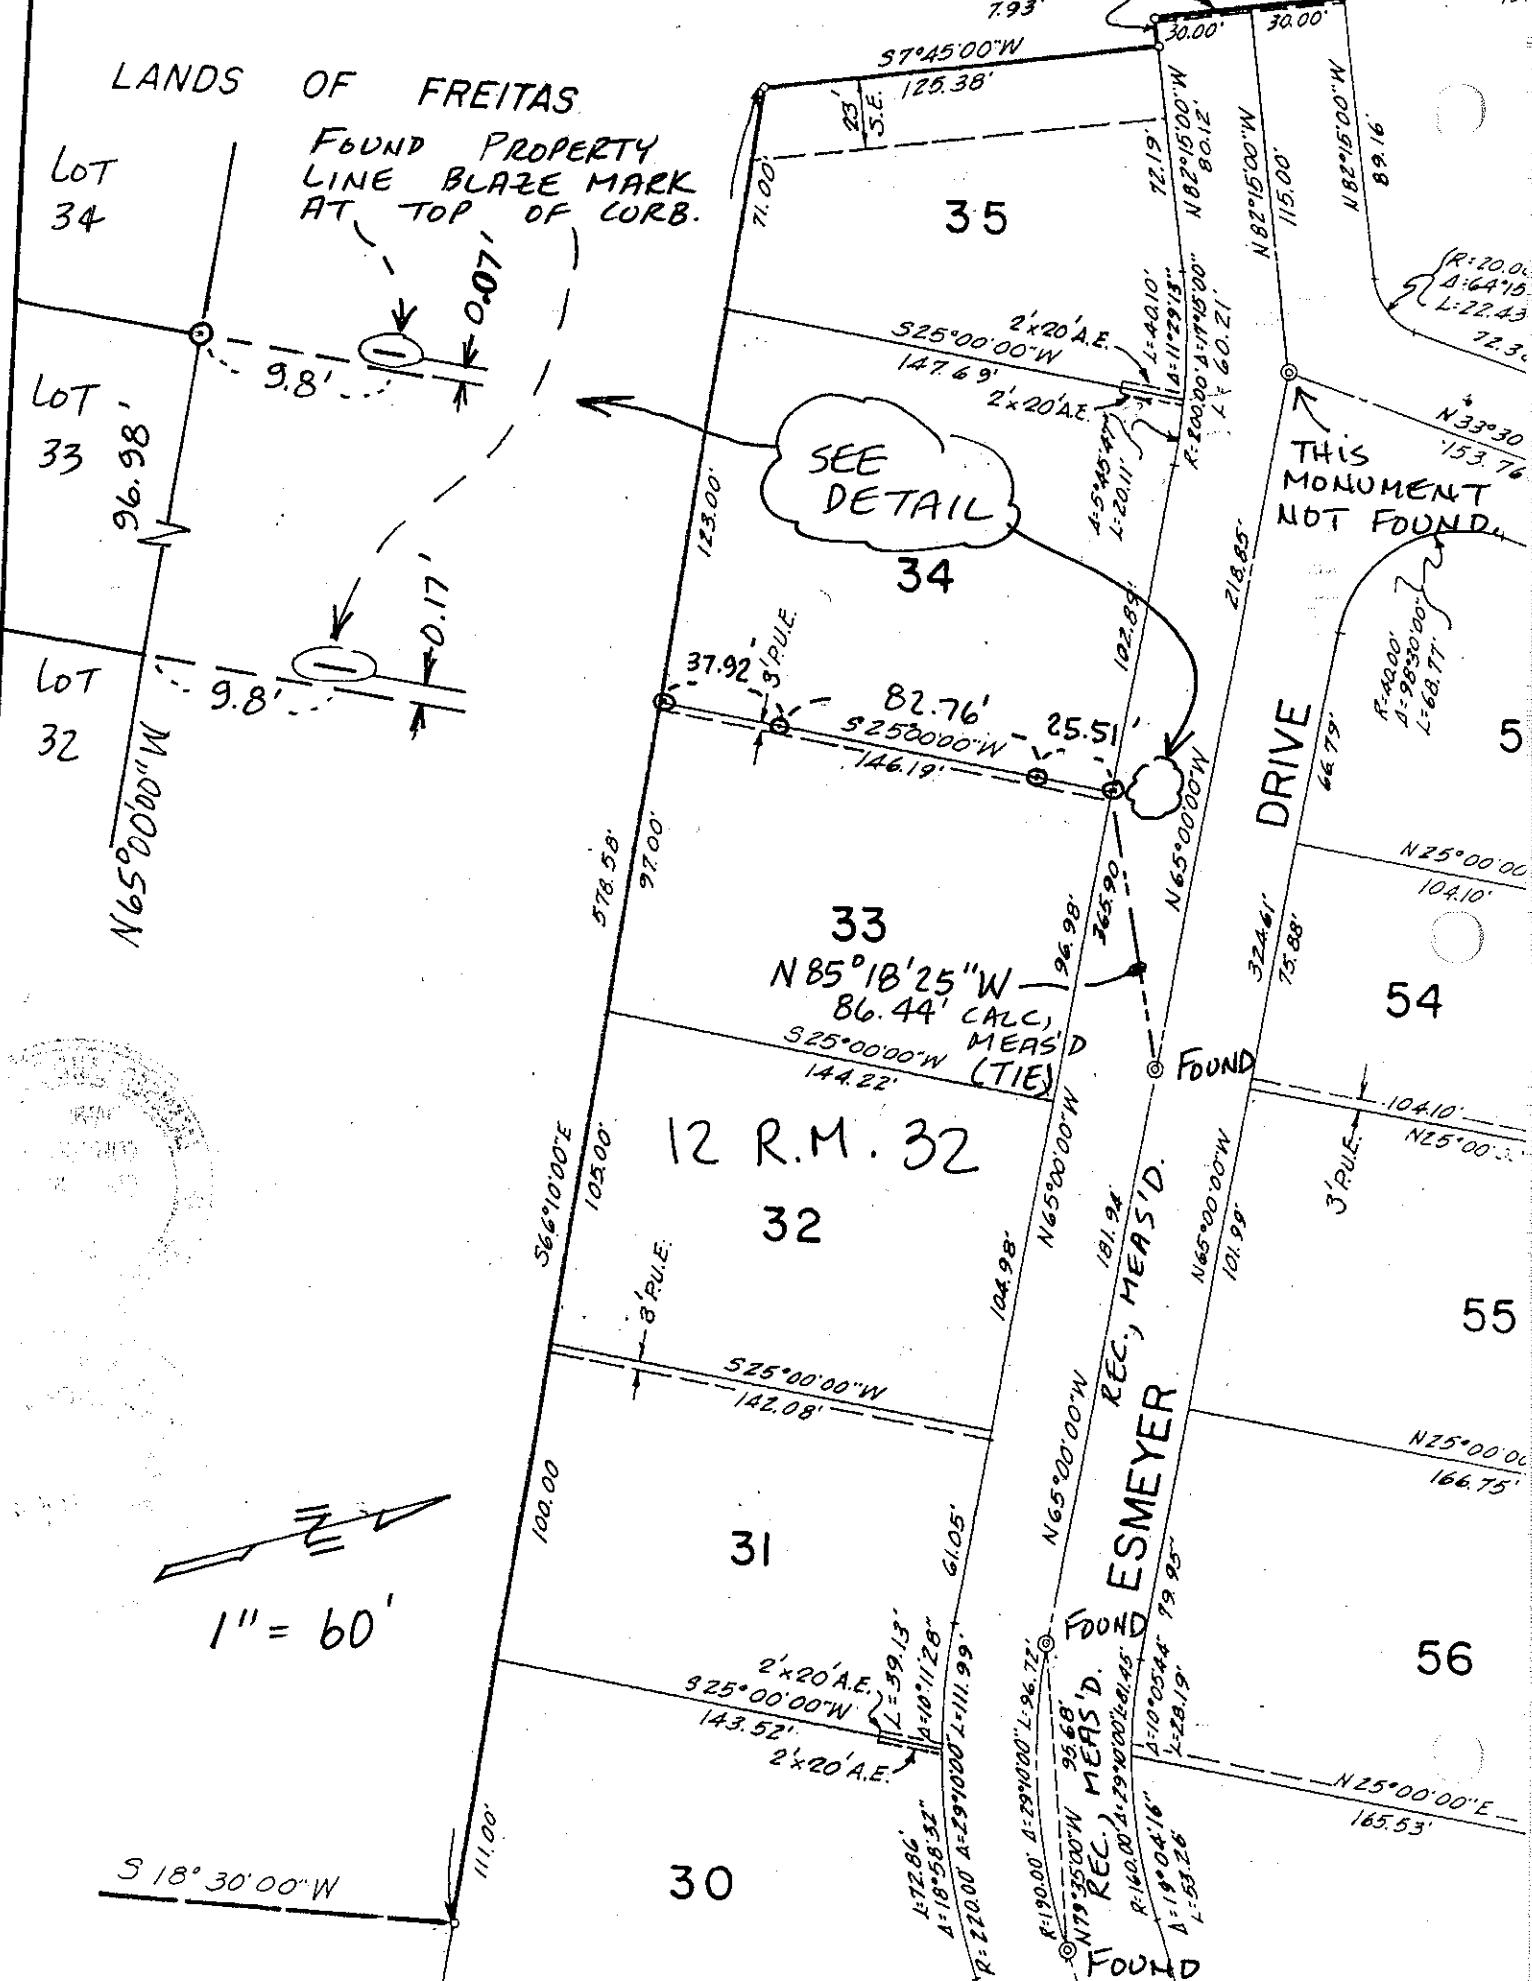

582°15'00"E  
7.93'

57°45'00"W  
30.00'

57°45'00"W  
125.38'

30.00'

30.00'

72.19'

115.00'

89.16'

71.00'

2'x20'A.E.  
S 25° 00' 00" W  
147.69'

2'x20'A.E.  
S 25° 00' 00" W  
146.19'


























R=20.00'  
A=64.15'  
L=22.43'  
72.30'

N 33° 30'  
153.76'

R=40.00'  
A=98.50'  
L=68.77'

N 25° 00' 00"  
104.10'

N 25° 00' 00"  
104.10'

N 25° 00' 00"  
166.75'

N 25° 00' 00" E  
165.53'

R=190.00' A=29°00' L=96.72'

R=179.3500' W 95.68'

R=160.00' A=29°00' L=81.45'

A=10°05'44" L=28.19'

A=19°04'16" L=53.26'

FOUND

FOUND

FOUND

FOUND






2'x20'A.E.

2'x20'A.E.

23' S.E.





























