


CORNER RECORD

Agency Index DPW#20-030

Document Number APN 175-143-02

City of San Rafael County of Marin, California

Brief Legal Description Lot 76 of that Map of Terra Linda Unit 21A, 14 RM 34, Marin County Records

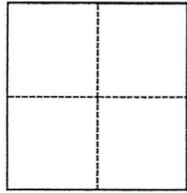

CORNER TYPE

- Government Corner Control
 Meander Property
 Rancho Other

Date of Survey May 26, 2020

COORDINATES (Optional)

N. _____ E. _____

Elevation _____

Units Metric U.S. Survey Foot

Horizontal Datum _____

Zone _____ Epoch Date _____

Vertical Datum _____

Complies with Public Resources Code §§8801-8819

Complies with Public Resources Code §§8890-8902

PLS Act Ref.: 8765(d) 8771 8773 Other:

Corner/Monument: Left as found Established Rebuilt Pre-Construction

Found and tagged Reestablished Referenced Post-Construction

Narrative of corner identified and monument as found, set, reset, replaced, or removed:

See sheet #2 for description(s):

Found centerline monuments at record location, set four corners of lots as shown on sheet 2.

SURVEYOR'S STATEMENT

This Corner Record was prepared by me or under my direction in conformance with

the Professional Land Surveyors' Act on May 26, 2020

Signed [Signature] P.L.S. or R.C.E. No. 7950



COUNTY SURVEYOR'S STATEMENT

This Corner Record was received JUNE 08, 2020


and examined and filed 11/30/2020

Signed [Signature] P.L.S. or R.C.E. No. 9292

Title DEPUTY C.S.

County Surveyor's Comment



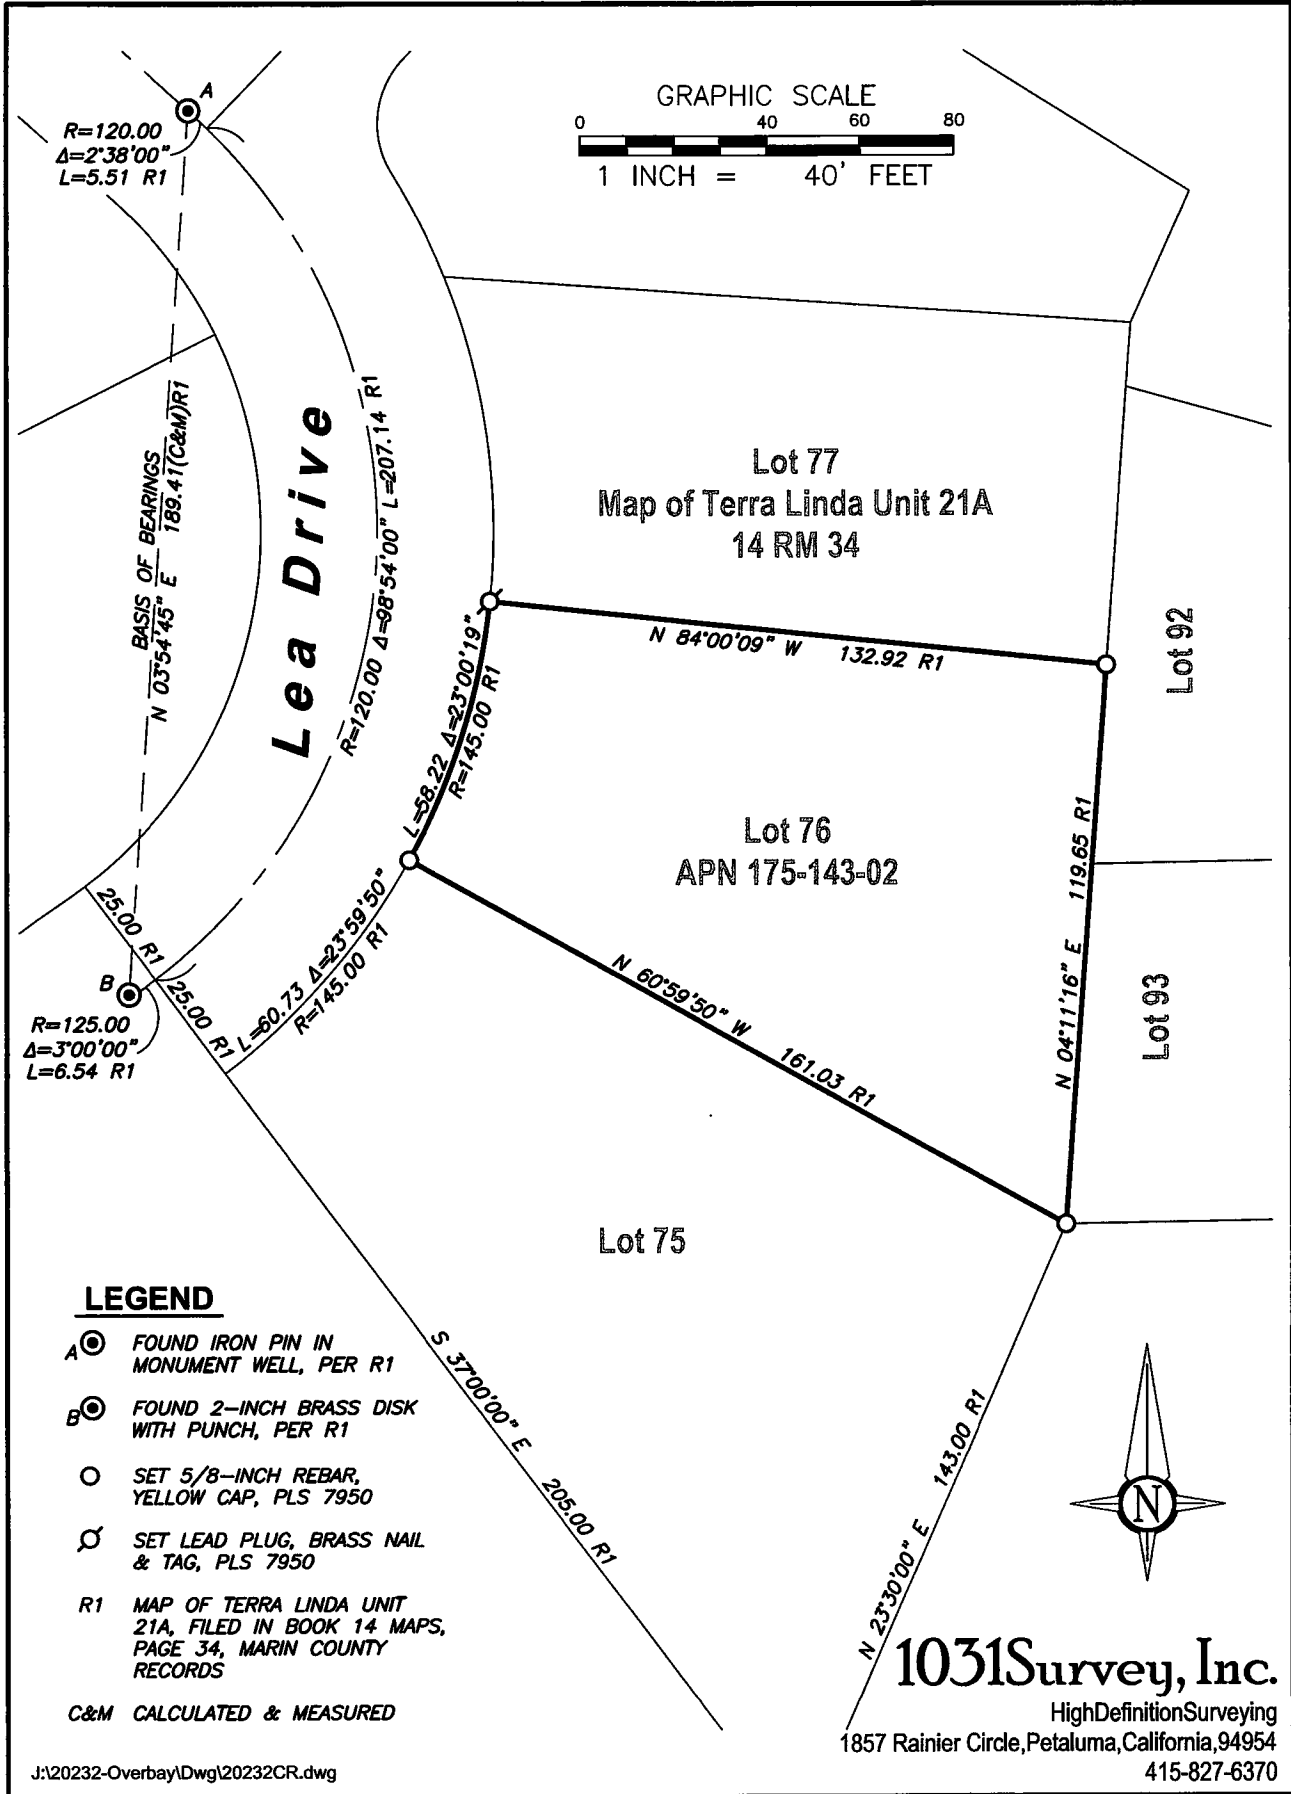

LEGEND

- A FOUND IRON PIN IN MONUMENT WELL, PER R1
- B FOUND 2-INCH BRASS DISK WITH PUNCH, PER R1
- O SET 5/8-INCH REBAR, YELLOW CAP, PLS 7950
- ⊙ SET LEAD PLUG, BRASS NAIL & TAG, PLS 7950
- R1 MAP OF TERRA LINDA UNIT 21A, FILED IN BOOK 14 MAPS, PAGE 34, MARIN COUNTY RECORDS
- C&M CALCULATED & MEASURED

1031Survey, Inc.

HighDefinitionSurveying
1857 Rainier Circle, Petaluma, California, 94954
415-827-6370

J:\20232-Overbay\DWG\20232CR.dwg