


CORNER RECORD

Document Number APN 175-273-01

City of SAN RAFAEL

County of MARIN, California

Brief Legal Description LOT 143 OF 10/M/34, ORMC

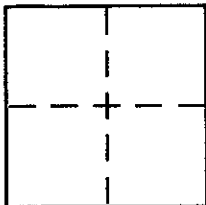

CORNER TYPE

Government Corner Control
Meander Property
Rancho Other
Date of Survey 10-30-02

COORDINATES (Optional)

N. _____
E. _____
Zone _____ NAD27 NAD83
NAD83 Epoch _____
Elev. _____
Vert. Datum: NGVD29 NAVD88
Meas. Units: Metric Imperial

Corner - Left as found Found and tagged Established Reestablished Rebuilt

Identification and type of corner found: Evidence used to identify or procedure used to establish or reestablish the corner:

SEE PAGE 2


A description of the physical condition of the monument as found and as set or reset:

SEE PAGE 2

SURVEYOR'S STATEMENT

This Corner Record was prepared by me or under my direction in conformance with the Land Surveyor's Act on OCTOBER 31 2002

Signed [Signature] P.L.S or R.C.E. No. 6784

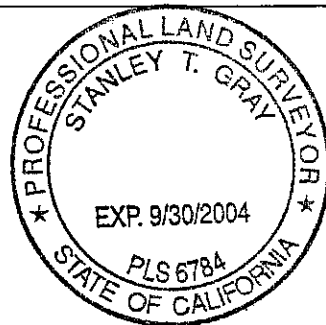

COUNTY SURVEYOR'S STATEMENT

This Corner Record was received NOVEMBER 25, 2002

and examined and filed NOVEMBER 27, 2002


Signed [Signature] P.L.S or R.C.E. No. 7128

Title DEPUTY

County Surveyor's Comment _____



REFERENCE
 "MAP OF TERRA LINDA VALLEY...CALIFORNIA" FILLED 10 JULY 1959 IN VOLUME 10 OF MAPS, AT PAGE 34, OFFICIAL RECORDS OF MARIN COUNTY.


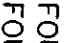
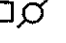
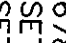


MERIDIAN SURVEYING
 ENGINEERING, INC.
 1812 UNION STREET
 SAN FRANCISCO, CA 94123
 (415) 440-4131
 info@meridiansurvey.com



CORNER RECORD

100 DRAKES LANDING RD, #164
 GREENSBLE, CA 94123
 (415) 461-1261

LEGEND

-  FOUND CITY MONUMENT PER IO RM 34
-  FOUND 3/4" I.D. IRON PIPE WITH WOOD PLUG & NAIL, NO TAG-SET TAG PLS 6784
-  SET AS NOTED
-  SET 2X2 HUB, BRASS TACK & TAG, PLS 6784

NOTE
 RECORD=MEASURED

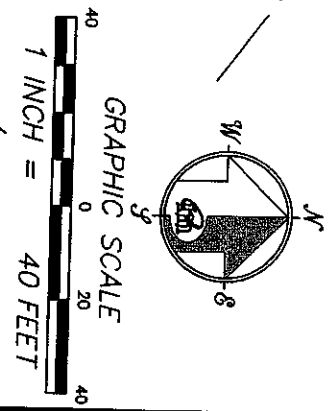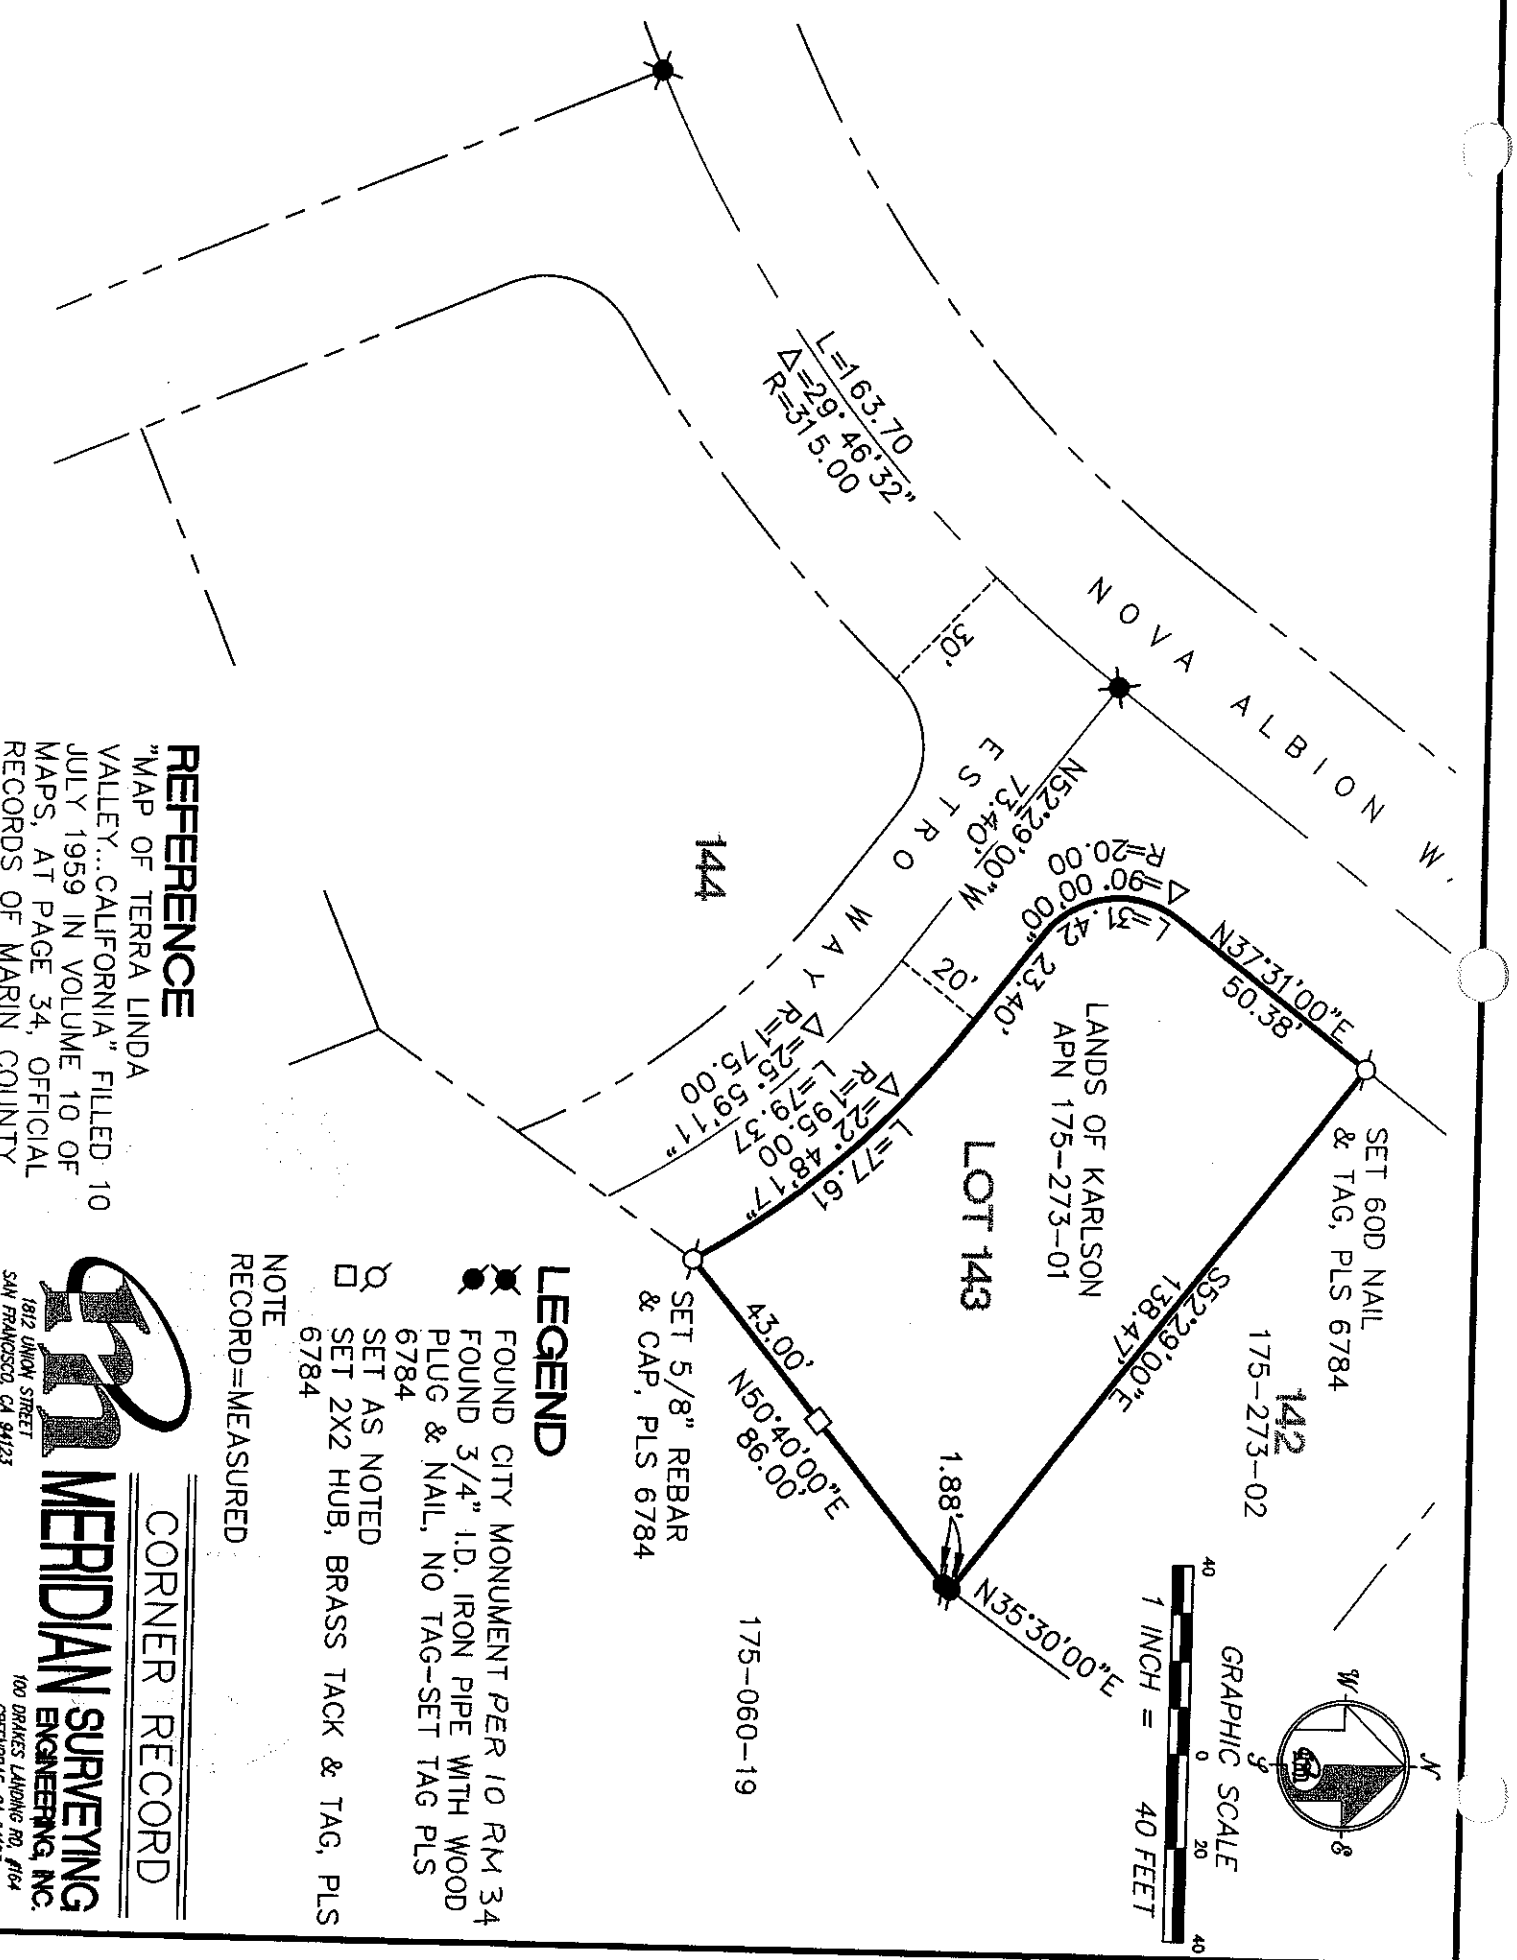

175-060-19