


CORNER RECORD

Document Number A.P. # 175-292-31

City of San Rafael

County of Marin, California

Brief Legal Description Lot 5, "Map of Terra Linda Valley in the City of San Rafael, California"
Recorded in Volume 10 of Maps, Page 34

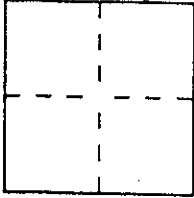

CORNER TYPE

Government Corner	<input type="checkbox"/>	Control	<input type="checkbox"/>
Meander	<input type="checkbox"/>	Property	<input checked="" type="checkbox"/>
Rancho	<input type="checkbox"/>	Other	<input type="checkbox"/>
Date of Survey	_____		

COORDINATES

(Optional)

N. _____
 E. _____
 Zone _____ Datum _____
 Elev. _____

Corner — Left as found Found and tagged Established Reestablished Rebuilt

Identification and type of corner found: Evidence used to identify or procedure used to establish or reestablish the corner:

Corner set from monuments shown on above mentioned map. See attached sketch.


A description of the physical condition of the monument as found and as set or reset: _____

Set 3/4" Iron Pipe, tagged LS 5103

SURVEYOR'S STATEMENT

This Corner Record was prepared by me or under my direction in conformance with the Land Surveyors' Act on March, 1997

Signed [Signature] L.S. or R.C.E. Number 5103

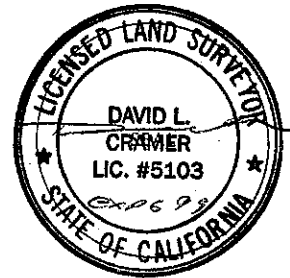

COUNTY SURVEYOR'S STATEMENT

This Corner Record was received MAY 20 1997 and examined

and filed MAY 20 1997.





Signed [Signature] Title Deputy



County Surveyor's Comment _____

Lot 5, "Map of Terra Linda Valley
 in the City of San Rafael California,"
 Volume 10 of Maps, Page 34

A.P. 175-292-31

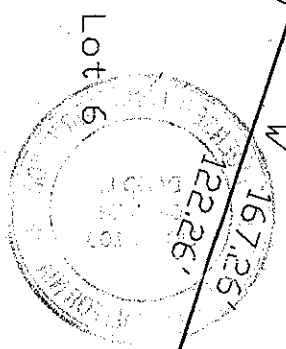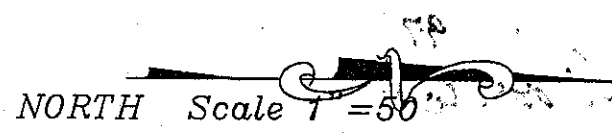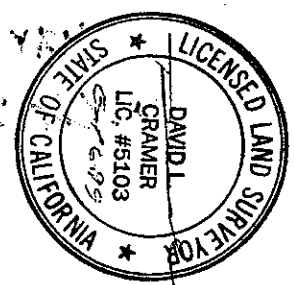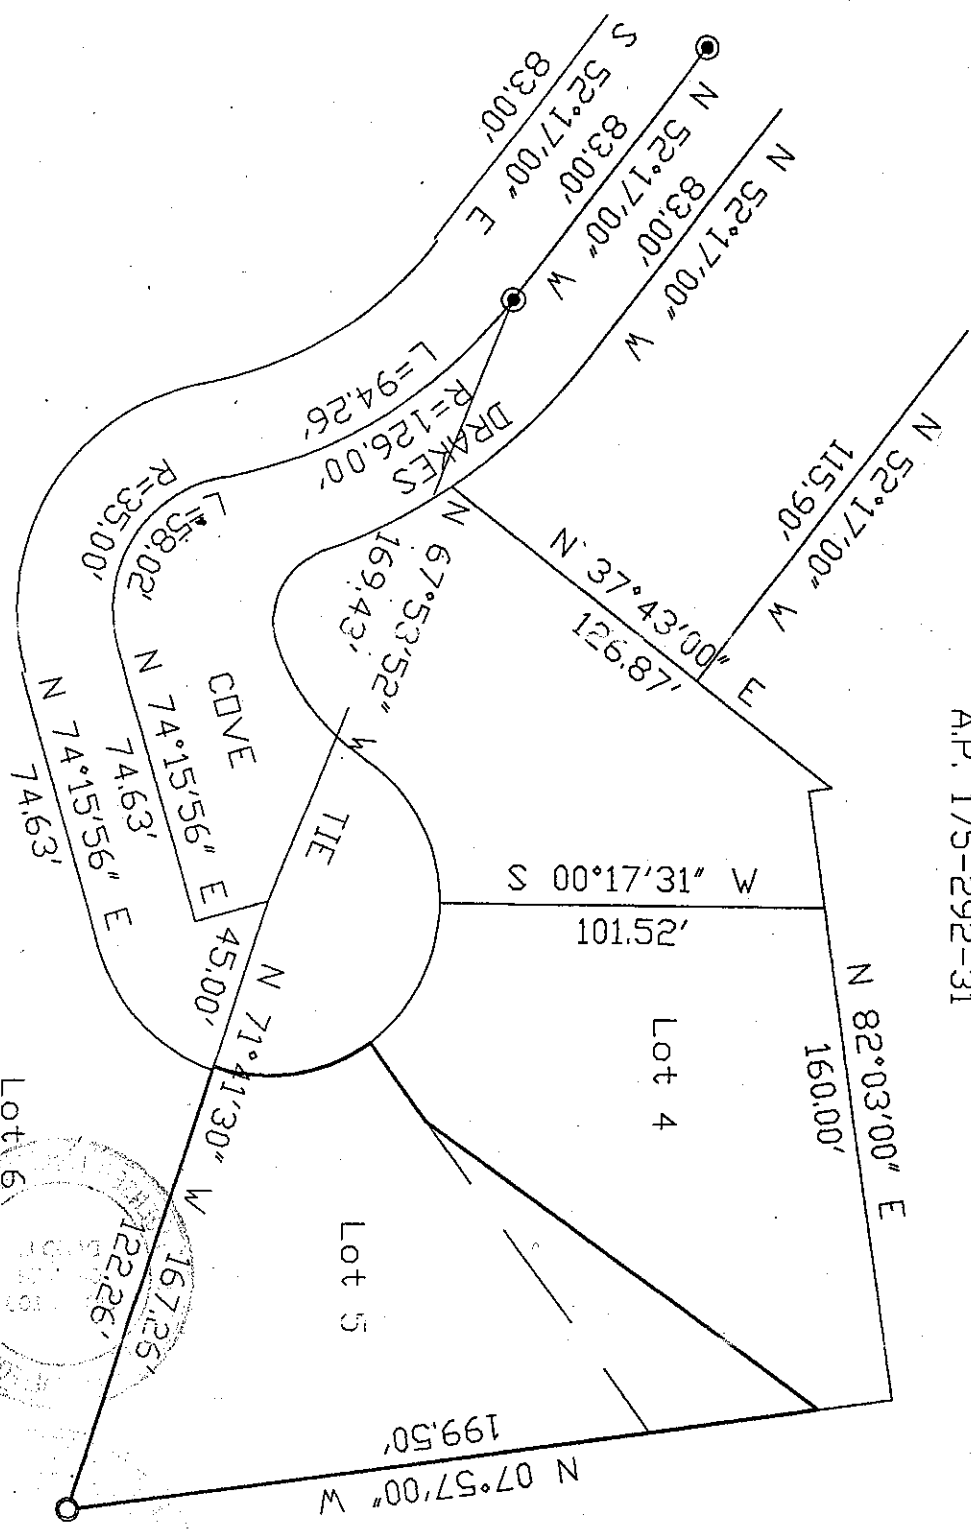

SET 3/4" IP
 TAGGED L.S. 5103

8