


# CORNER RECORD

Document Number APN 175-401-02

City of San Rafael

County of Marin, California

Brief Legal Description The Meadows of Terra Linda 16 RM 78

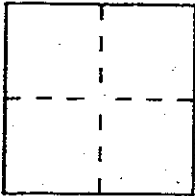

### CORNER TYPE

Government Corner  Control   
Meander  Property   
Rancho  Other   
Date of Survey \_\_\_\_\_

### COORDINATES (Optional)

N. \_\_\_\_\_  
E. \_\_\_\_\_  
Zone \_\_\_\_\_ Datum \_\_\_\_\_  
Elev. \_\_\_\_\_

Corner — Left as found  Found and tagged  Established  Reestablished  Rebuilt


Identification and type of corner found: Evidence used to identify or procedure used to establish or reestablish the corner: Standard monuments in wells on the centerline of Manuel T. Freitas Parkway and various boundary corner monuments recovered.

A description of the physical condition of the monument as found and as set or reset: Set 3/4" iron pipe tagged "RCE 18221" at most westerly corner, at angle point on southwesterly boundary and at angle point on southeasterly boundary also being an angle point in northwesterly boundary of Lot 37 14 RM 34.

### SURVEYOR'S STATEMENT

This Corner Record was prepared by me or under my direction in conformance with the Land Surveyors' Act on JANUARY 21 19 2000


Signed [Signature] L.S. or R.C.E. Number 18221

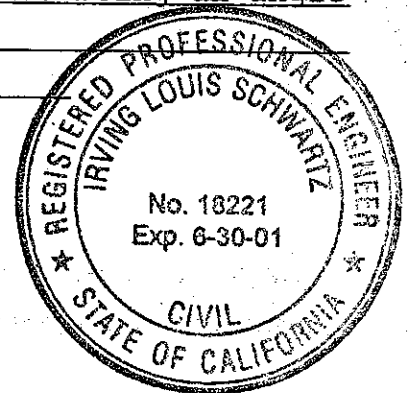

### COUNTY SURVEYOR'S STATEMENT

This Corner Record was received 1-24-2000 and examined and filed 1-25-2000

Signed [Signature] Title DEPUTY

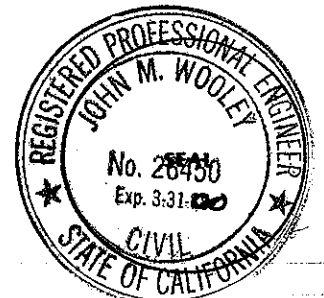

County Surveyor's Comment \_\_\_\_\_

SCALE: 1" = 200'

TERRA LINDA UNIT 9  
9 MAPS 61  
MONTECILLO


THISTLE DR  
ROAD

MANUEL T. FREITAS PARKWAY

THE MEADOWS  
OF TERRA LINDA  
16 RM 78

TERRA LINDA UNIT 19  
11 MAPS 75

TERRA LINDA UNIT 21-A  
14 MAPS 34

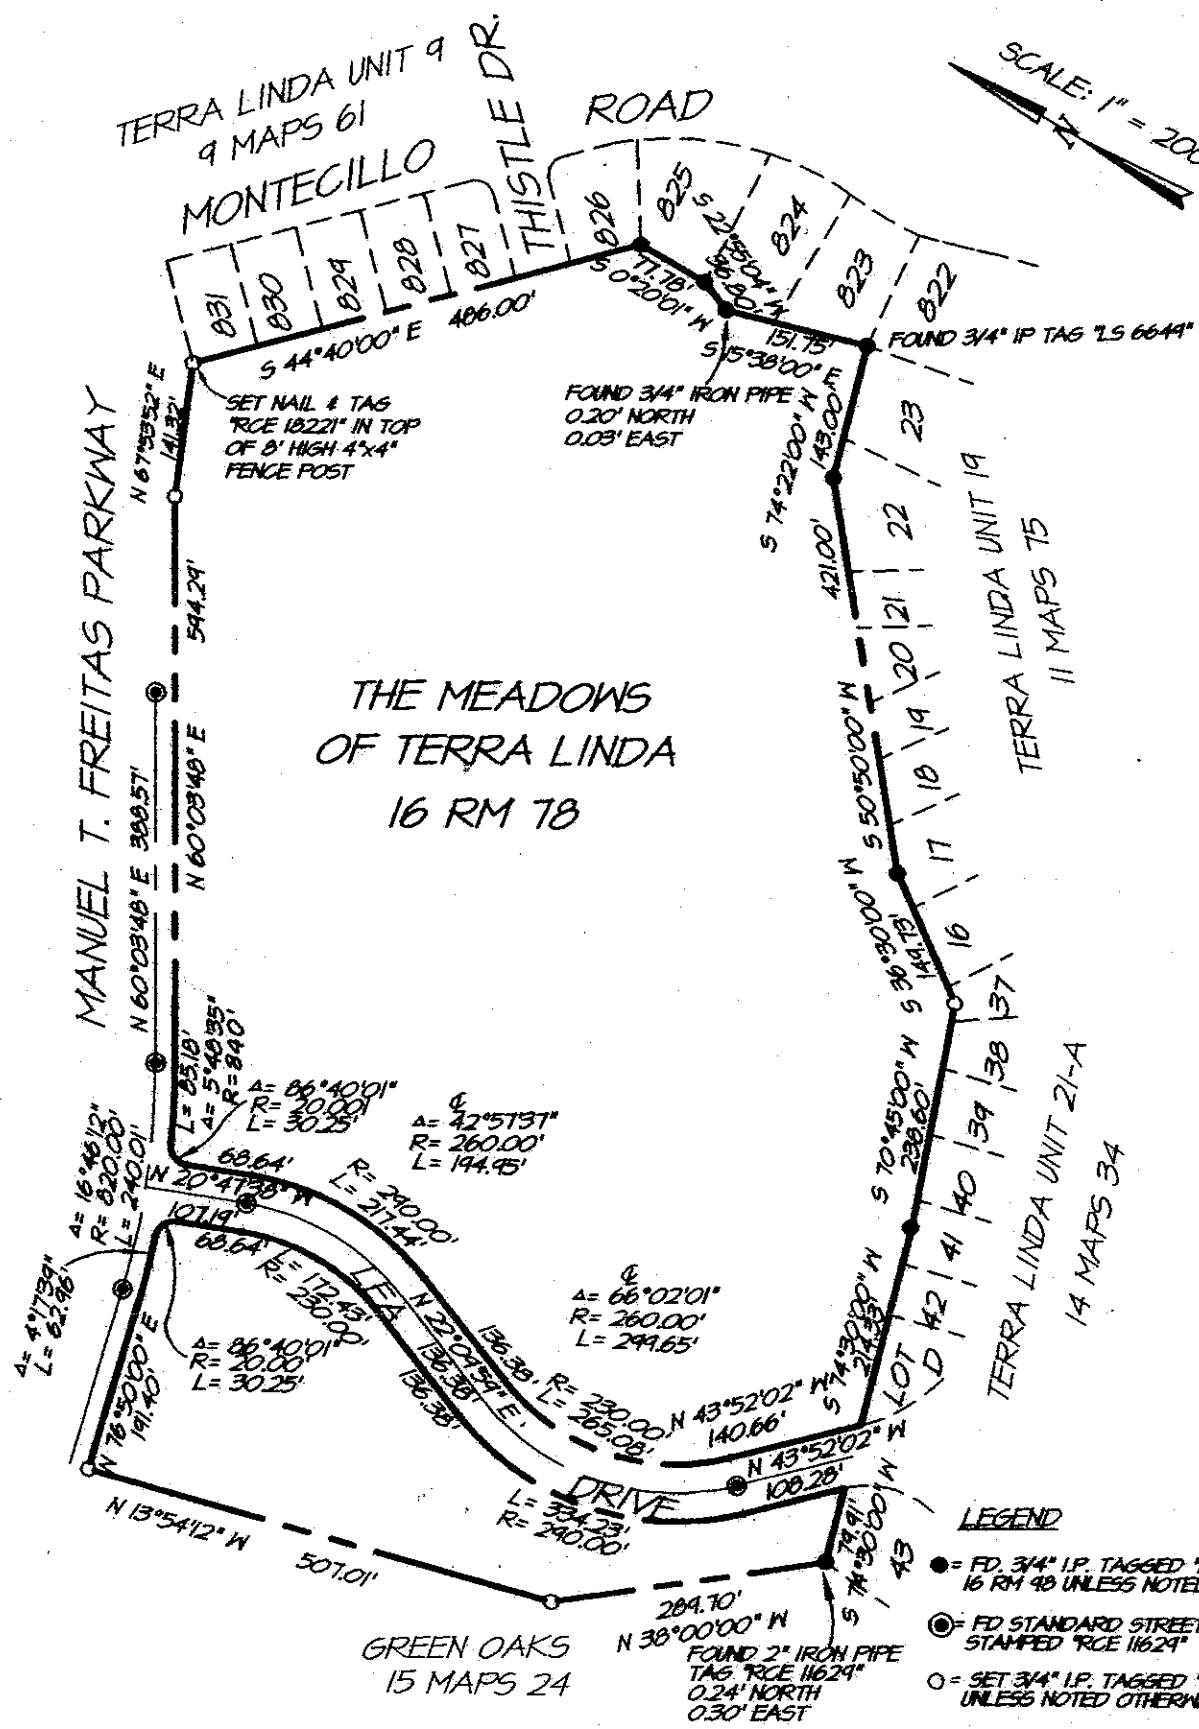

LEGEND

- = FD 3/4" IP TAGGED "LS 3436" PER 16 RM 48 UNLESS NOTED OTHERWISE
- ⊙ = FD STANDARD STREET MONUMENT STAMPED "RCE 11629"
- = SET 3/4" IP TAGGED "RCE 18221" UNLESS NOTED OTHERWISE

EXHIBIT "A"

I. L. SCHWARTZ ASSOCIATES, INC.  
CIVIL ENGINEERING AND LAND SURVEYING  
79 GALLI DRIVE, NOVATO, CA 94949 (415) 883-9200

NOTE:  
ALL DIMENSIONS SHOWN HEREON ARE PER 16 RM 78

DATE: 01-20-00  
DWG FILE: 1020902.DWG

APN: 175-401-02