


CORNER RECORD

Document Number _____ APN: 180-131-06

City of _____ SAN RAFAEL _____

County of Marin State of California.

Brief Legal Description: LOT 4 - MAP OF VENETIA HARBOR; 5 R.M. 92

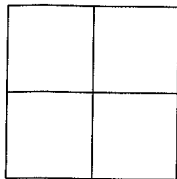

CORNER TYPE:

Government Corner ☐ Control ☐
Meander ☐ Property ☒
Rancho ☐ Other ☐
Date of Survey _____

COORDINATES:

[Optional]

N> _____

E> _____

Zone _____ Datum _____

Elev> _____

CORNER: ----- Left as found ☐ Found & Tagged ☒ Established ☐ Reestablished ☐ Rebuilt

Identification & Type of Corner Found: Evidence used to identify or procedure used to establish or reestablish the corner:

FOUND STREET MONUMENTS PER MAP OF MABRY WAY AND WESTERLY PORTION OF
VENDOLA DRIVE; 16 R.S. 91

A description of the physical condition of the monument as found and as set or reset:
Original corners not found: Set points as shown on reverse.



SURVEYOR'S STATEMENT:

The corner record was prepared by me or under my direction in conformance with
the Land Surveyors' Act on JAN 2004 2004

Signed : Douglas J. Matteson RCE# 18200


COUNTY SURVEYORS STATEMENT:

This corner record was received: SEPT. 2, 2005

and filed OCTOBER 4, 2005 2005


Signed [Signature] Title: COUNTY SURVEYOR

COUNTY SURVEYOR'S COMMENT _____

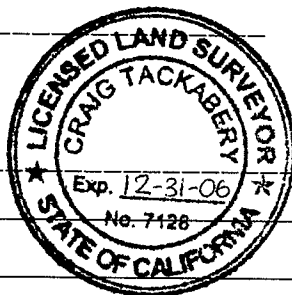

LEGEND

- SET OR FOUND MONUMENT AS NOTED
- ✕ SET 1" IRON PIPE & CAP RCE 18200 UNLESS NOTED OTHERWISE
- PROPERTY LINES
- R-1 MAP OF MABRY WAY AND WESTERLY POR. OF VENDOLA DRIVE; 16 R.S. 91
- ⊙ FOUND STREET MONUMENT PER R-1

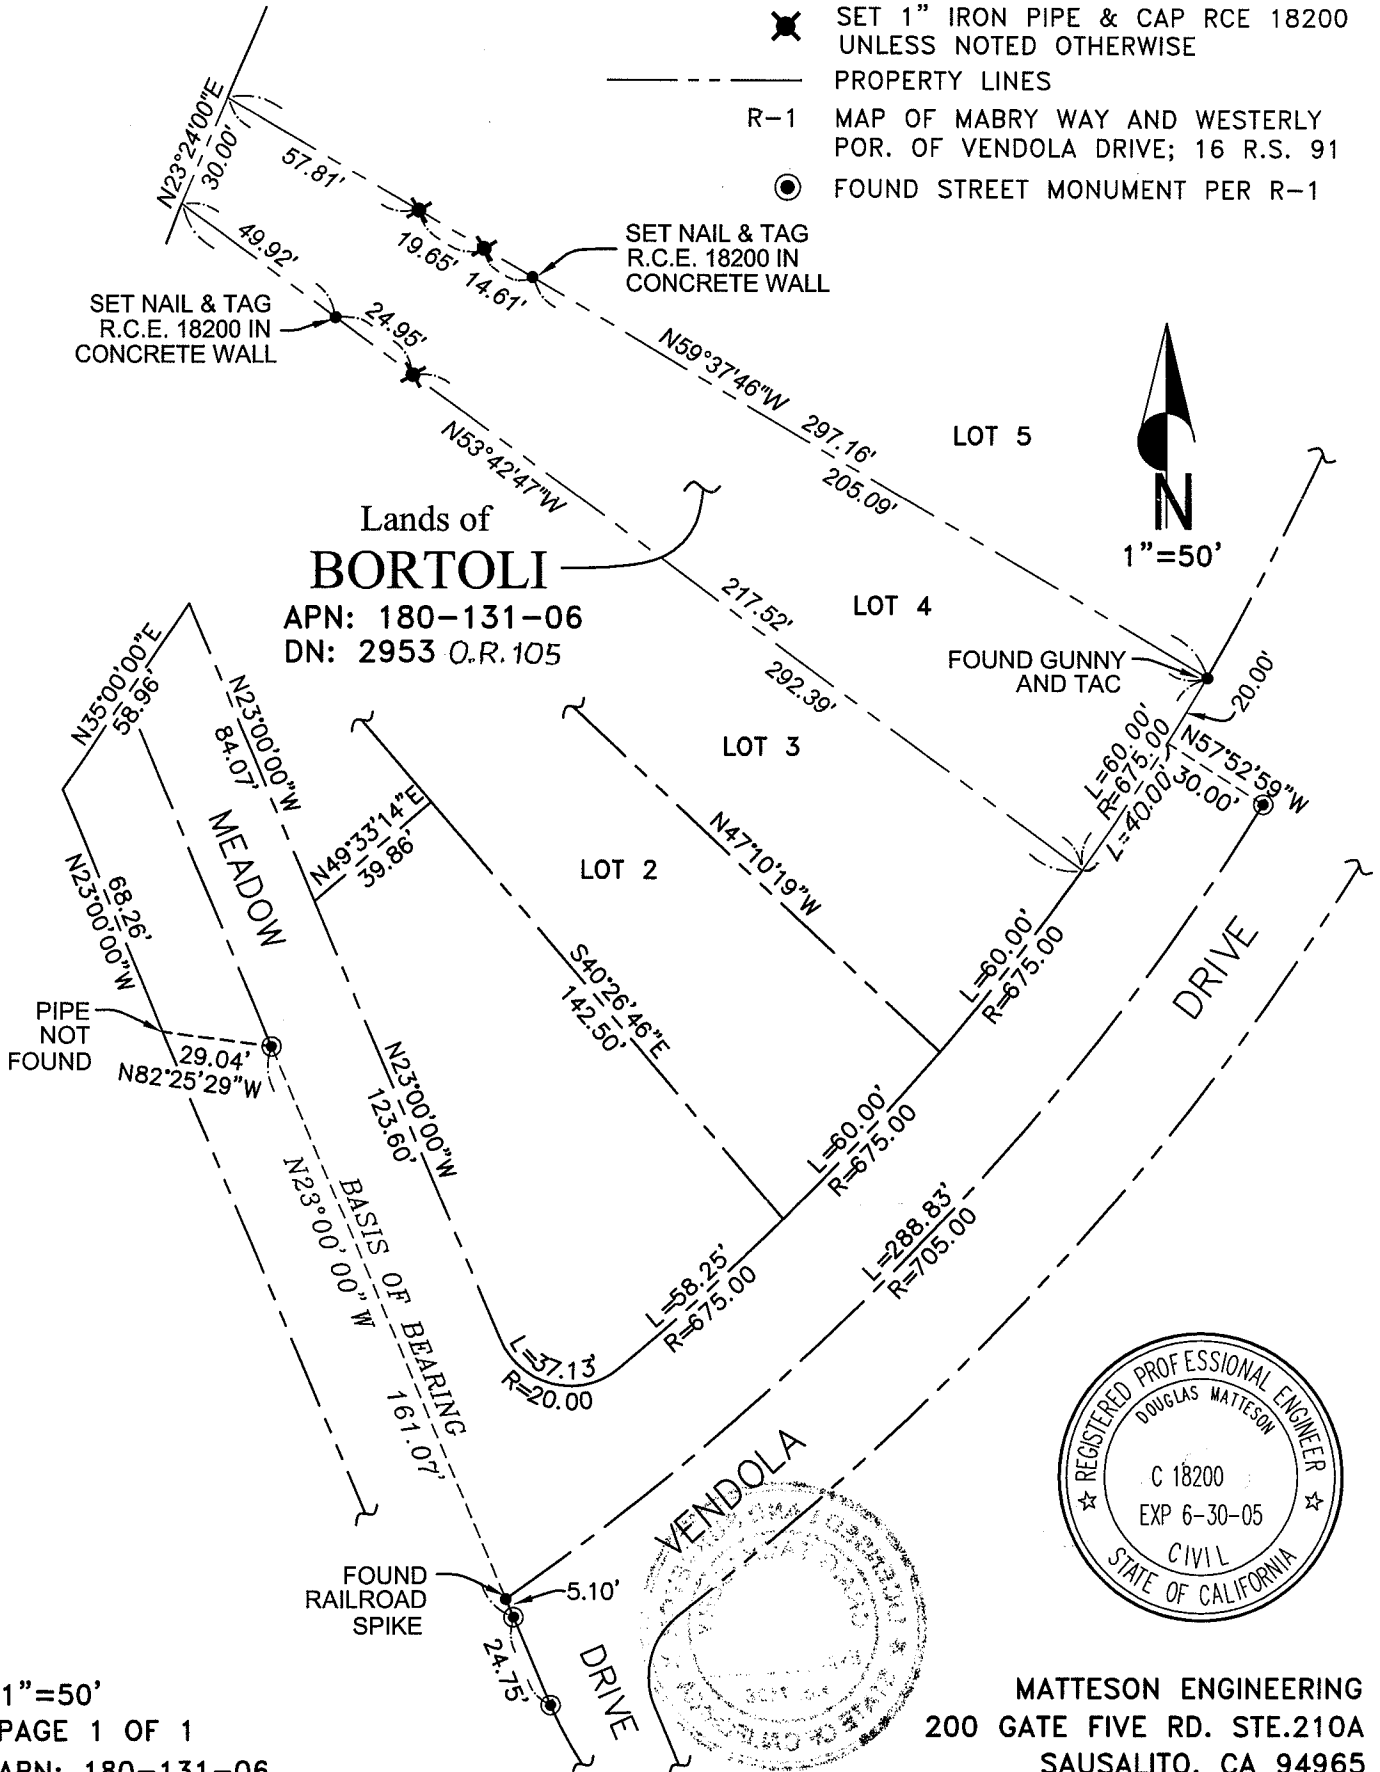

1"=50'

PAGE 1 OF 1

APN: 180-131-06