


CORNER RECORD

City of San Rafael

Document Number AP# 184-240-11
County of Marin, California

Brief Legal Description Lot 22, 19 RM 87

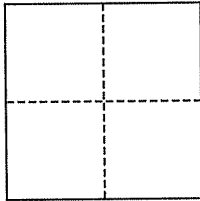

CORNER TYPE

Government Corner Control
Meander Property
Rancho Other
Date of Survey June 25, 2010

COORDINATES (Optional)

N. _____
E. _____
Zone _____ NAD27 NAD83
NAD83 Epoch _____
Elev. _____
Vert. Datum: NGVD29 NAVD88
Meas. Units: Metric Imperial

Corner- Left as found Found and tagged Established Reestablished Rebuilt

Identification and type of corner found: Evidence used to identify or procedure used to establish or reestablish the corner:
Found Iron Pipe & Plug, LS 14417, as shown and noted.

A description of the physical condition of the monument as found and as set or reset: Set Rebar & Cap, RCE 30465, on Property Line, as shown and noted; set Iron Pipe & plug on P/L extension at South-Easterly corner as shown and noted.

SURVEYOR'S STATEMENT

This corner Record was prepared by me or under my direction in conformance with the Land Surveyor's Act on July 15, 2010

Signed [Signature] P.L.S. or R.C.E. No. 30465




COUNTY SURVEYOR'S STATEMENT

This Corner Record was received JULY 15, 2010
and examined and filed AUGUST 5, 2010

Signed [Signature] P.L.S. or R.C.E. No. 7128


Title COUNTY SURVEYOR

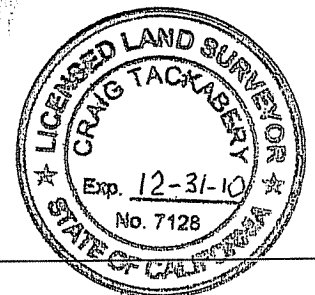

County Surveyor's Comment _____

LEGEND

- FOUND STRT MONUMENT
- FOUND IP & PLUG, RCE 14417 OR AS NOTED
- SET IP & PLUG, RCE 30465
- ⊗ SET REBAR & CAP, RCE 30465

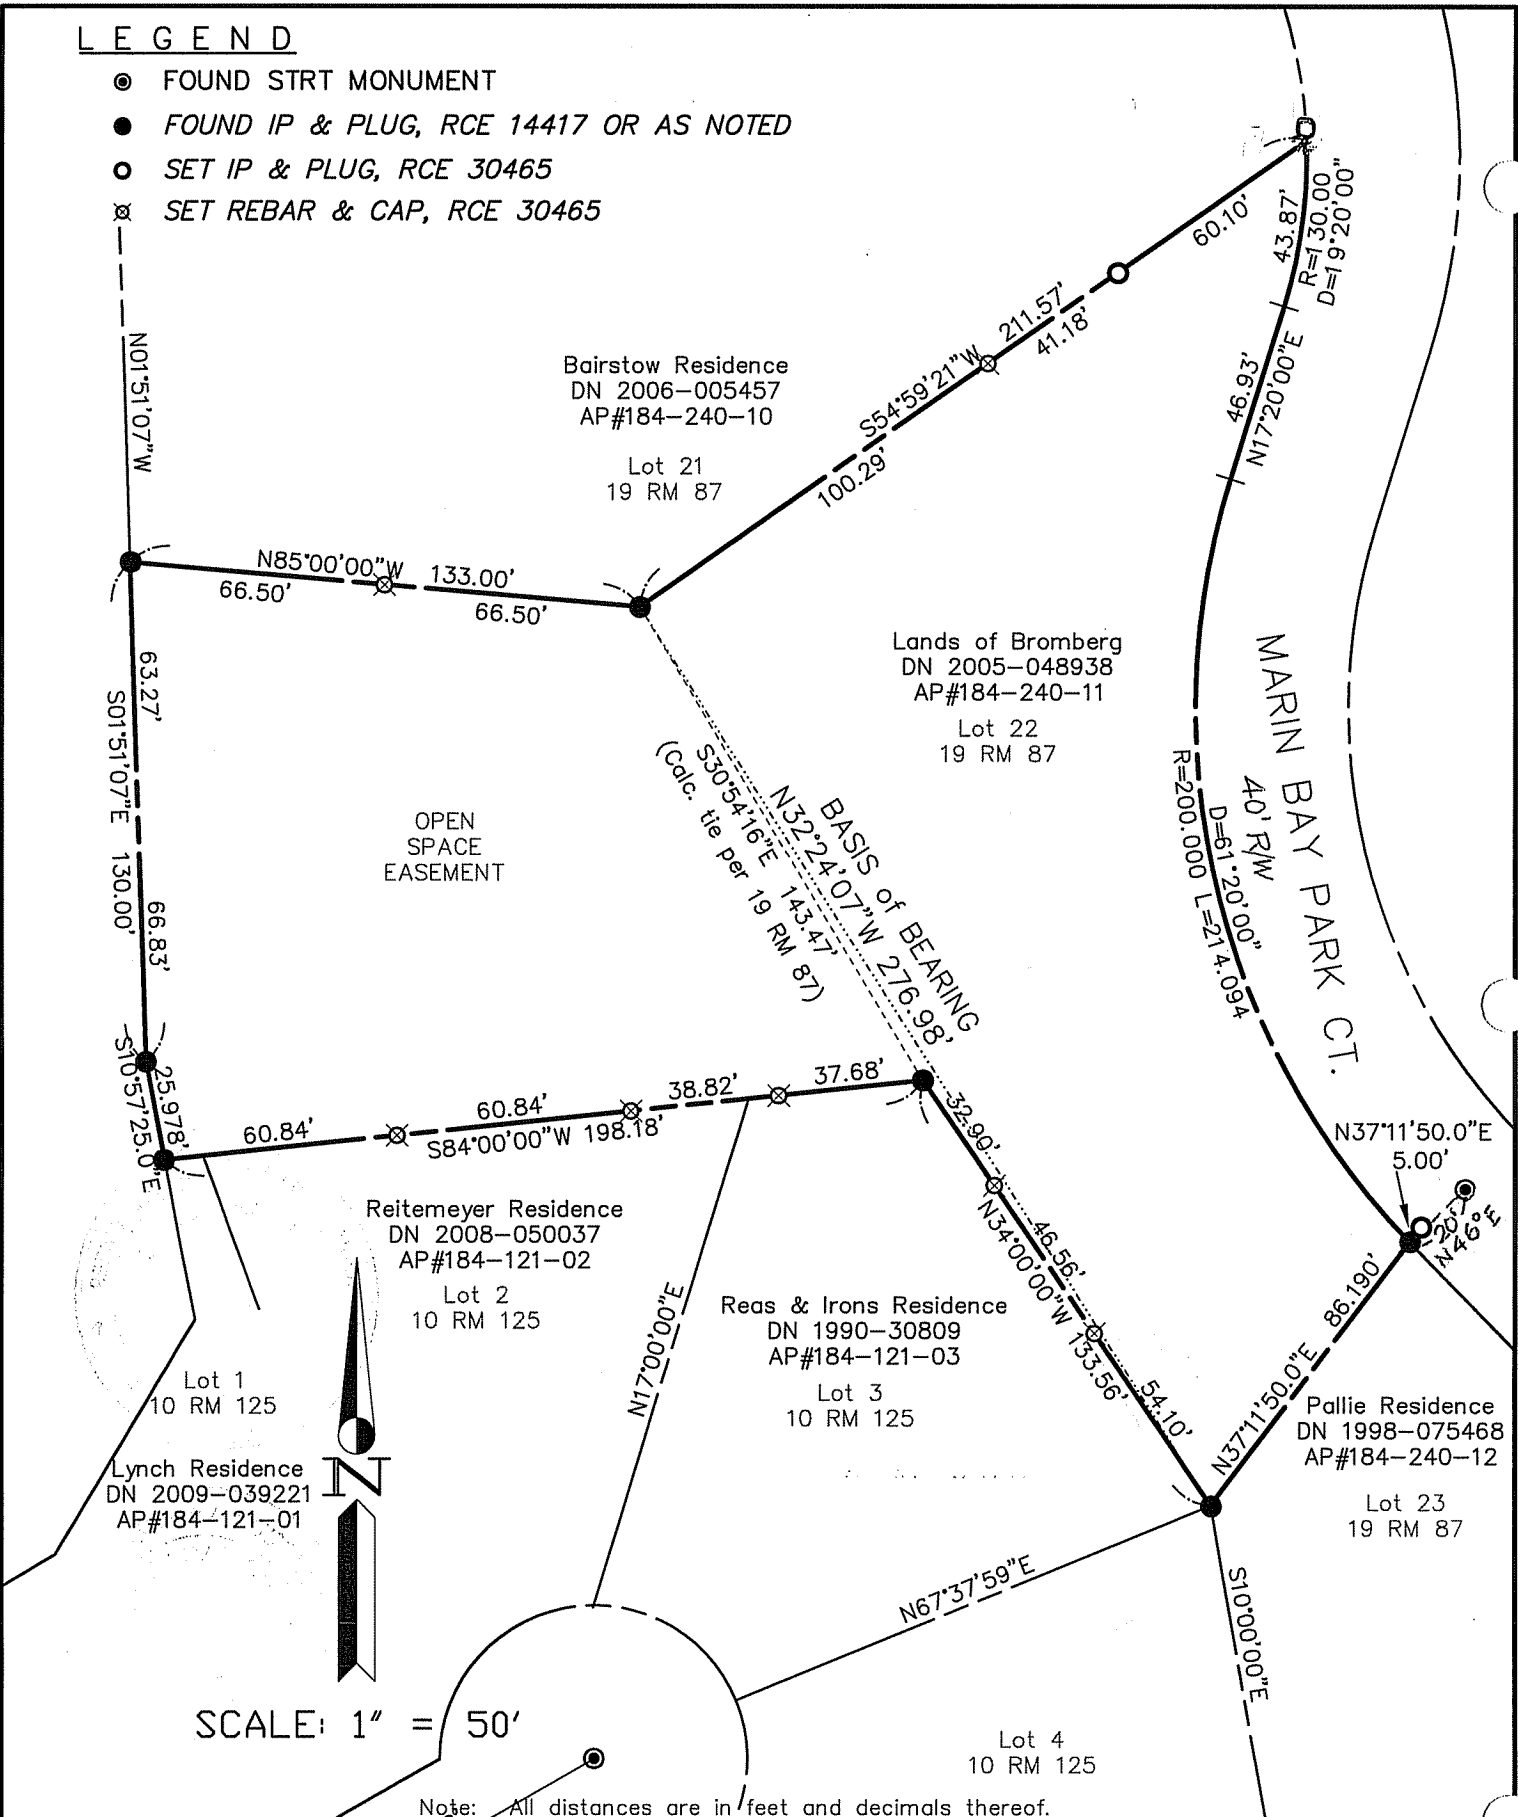

SHEET	1	OF	1
SCALE:	1" = 50'	DESIGN:	PR
DATE:	Jun 2010	DRAWN:	PR
FILE:	2010-058	CHECKED:	J.L.H

J.L. ENGINEERING
 CIVIL ENGINEERS-LAND SURVEYORS
 1539 4th ST., SAN RAFAEL, CA. 94901 (415) 457-6647

Corner Record
 Lands of Bromberg - 55 Marin Bay Park Ct.
 APN 184-240-11, San Rafael, Marin County, CA