


CORNER RECORD

COUNTY OF Marin T. _____ R. _____ MERIDIAN _____ CALIFORNIA _____
 CORNER TYPE: GOVT. CORNER MEANDER RANCHO CONTROL OTHER
 CORNER IDENTIFICATION — DATE OF VISIT _____ 19____

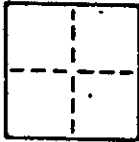

CORNER — LEFT AS FOUND FOUND AND TAGGED REESTABLISHED OBLITERATED CORNER REBUILT

PHYSICAL DESCRIPTION OF CORNER FOUND; EVIDENCE AND METHOD USED TO IDENTIFY OR REESTABLISH

Set a 3/4" iron pipe with plastic plug "LS 4788" at the position of Tideland Survey Station No. 62 as shown upon that Record of Survey filed in Book 14 of Surveys at Page 53, Marin County Records, by and per said map from which a disturbed 3/4" iron pipe with plastic plug "LS 3775" bears S 08°16'56" E 1.84 feet.


PHYSICAL DESCRIPTION OF MONUMENTS REBUILT OR PERPETUATED

As shown

A.P. No. 186-01-16

CALIFORNIA COORDINATE SYSTEM ORDER: FIRST SECOND THIRD
 STATIONS USED: NGS (USC & GS) STATE COUNTY OTHER STATION _____ STATION _____
 ZONE _____ ELEVATION _____ NORTHINGS (Y) _____ EASTINGS (X) _____

SKETCH: (Include reference tie or witness points, remarks and topo of area)

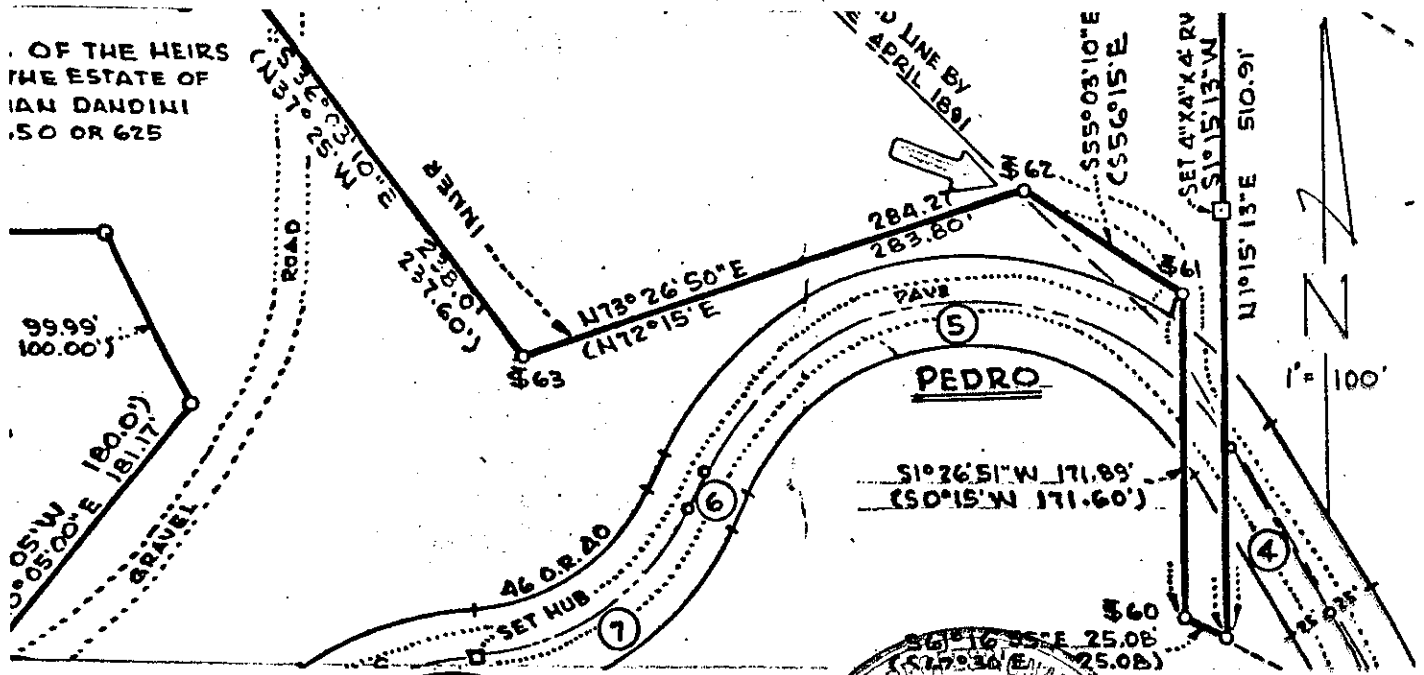

SURVEYOR'S CERTIFICATE
 THIS CORNER RECORD WAS PREPARED BY ME OR UNDER MY DIRECTION IN CONFORMANCE WITH THE LAND SURVEYORS ACT ON May 8 1992
 SIGNED: Jon P. Greyfogle
 L.S. or R.C.E. No. 4788
 EX 9130/92
 SEAL

COUNTY SURVEYOR'S CERTIFICATE
 THE CORNER RECORD WAS RECEIVED AND EXAMINED AND FILED 5/11/92 19____
 No. C 218231
 TITLE: _____
 DOCUMENT No. _____
 STATEMENT ON BACK OF SHEET
 YES NO


A.P. #186-01-16

CORNER RECORD

COUNTY OF Marin T. _____ R. _____ MERIDIAN CALIFORNIA

CORNER TYPE: GOVT. CORNER MEANDER RANCHO CONTROL OTHER

CORNER IDENTIFICATION — DATE OF VISIT _____ 19__

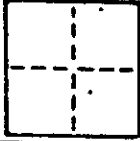

CORNER — LEFT AS FOUND FOUND AND TAGGED REESTABLISHED OBLITERATED CORNER REBUILT

PHYSICAL DESCRIPTION OF CORNER FOUND; EVIDENCE AND METHOD USED TO IDENTIFY OR REESTABLISH

Set a nail and tag "LS 4788" at the position of Tideland Survey Station No. 998 as shown upon that Record of Survey filed in Book 14 of Surveys at Page 53, Marin County Records, by and per said map.


PHYSICAL DESCRIPTION OF MONUMENTS REBUILT OR PERPETUATED

As shown

A.P. No. 186-01-16


CALIFORNIA COORDINATE SYSTEM ORDER: FIRST SECOND THIRD
STATIONS USED: NGS (USC & GS) STATE COUNTY OTHER STATION _____ STATION _____
ZONE _____ ELEVATION _____ NORTHINGS (Y) _____ EASTINGS (X) _____

SKETCH: (Include reference tie or witness points, remarks and topo of area)

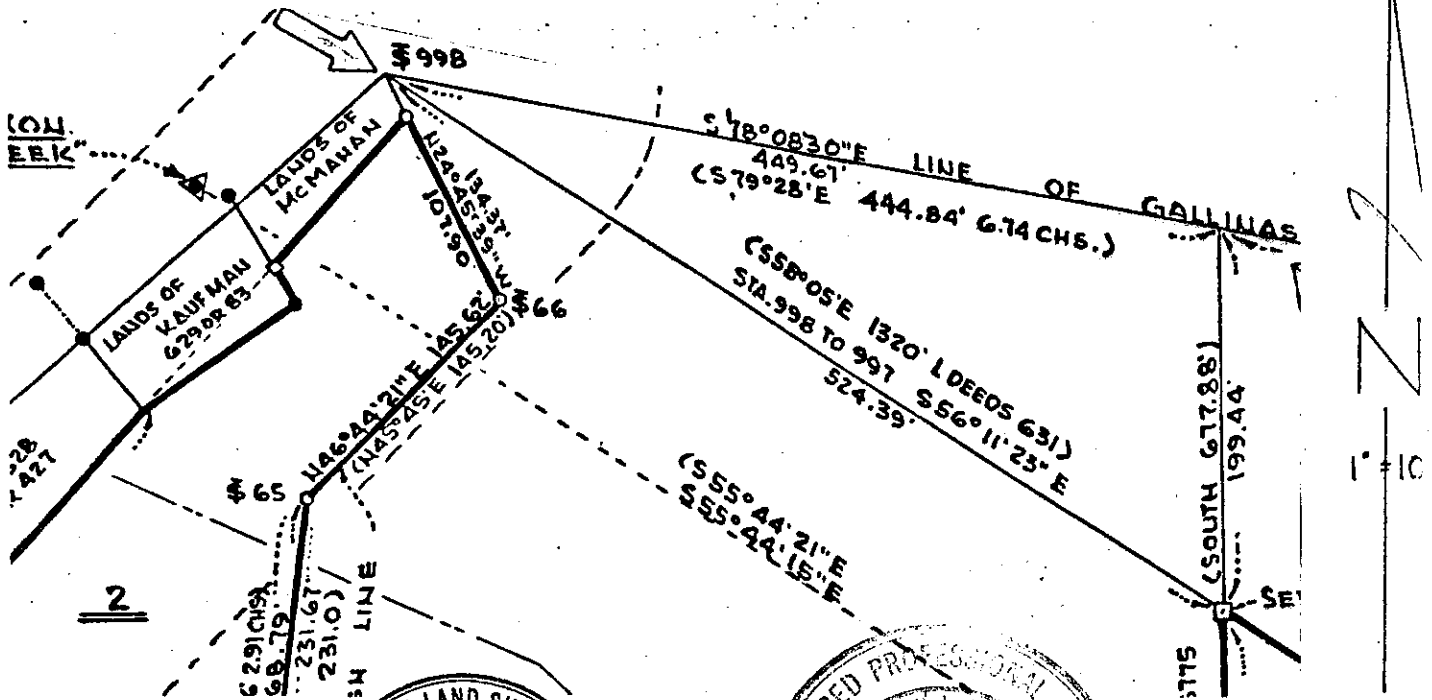


SURVEYOR'S CERTIFICATE
THIS CORNER RECORD WAS PREPARED BY ME OR UNDER MY DIRECTION IN CONFORMANCE WITH THE LAND SURVEYORS ACT ON May 8 1990

SIGNED: [Signature]
L.S. or R.C.E. No.: LS 4788
EX 9/20/92

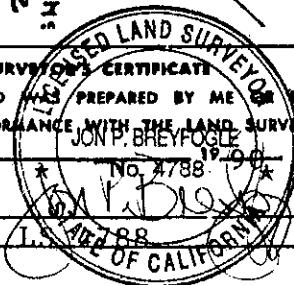

COUNTY SURVEYOR'S CERTIFICATE
THE CORNER RECORD WAS RECEIVED 5/11/90 AND EXAMINED AND FILED 5/11/90
No. 0 21,200
TITLE: Ex. 9-30-93
DOCUMENT No. _____
STATEMENT ON BACK OF SHEET

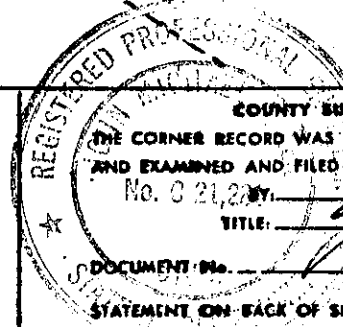

YES NO