
CORNER RECORD		Docume	ent NumberA.l	P. 195-104-18
City of STINSON BEACH		County of	MARIN	, California
Brief Legal Description .	2009 M 136			
	CORNER TYPE	COORDINATES (Option		
		Control		NAD27□ NAD83□
Corner- Left as found			tablished 🔲 Reb	ouilt 🔲
Identification and type of co REESTABLISHED TI	rner found: Evidence used to ider	atify or procedure used	to establish or reesta	
A description of the physica	l condition of the monument as fo	und and as set or rese	t: <u>SEE SHEE</u> T	Γ 2.
	pared by me or under my direction		4694	No. 4694 Exp. 9/30/13
	URVEYOR'S STATEMENT	20 20/2		FITE OF CALL FORM
This Corner Record was rece and examined and filed Signe Title COUNTY SUP County Surveyor's Comment	FEBRUARY 29,			Exp. 12-31-12 A

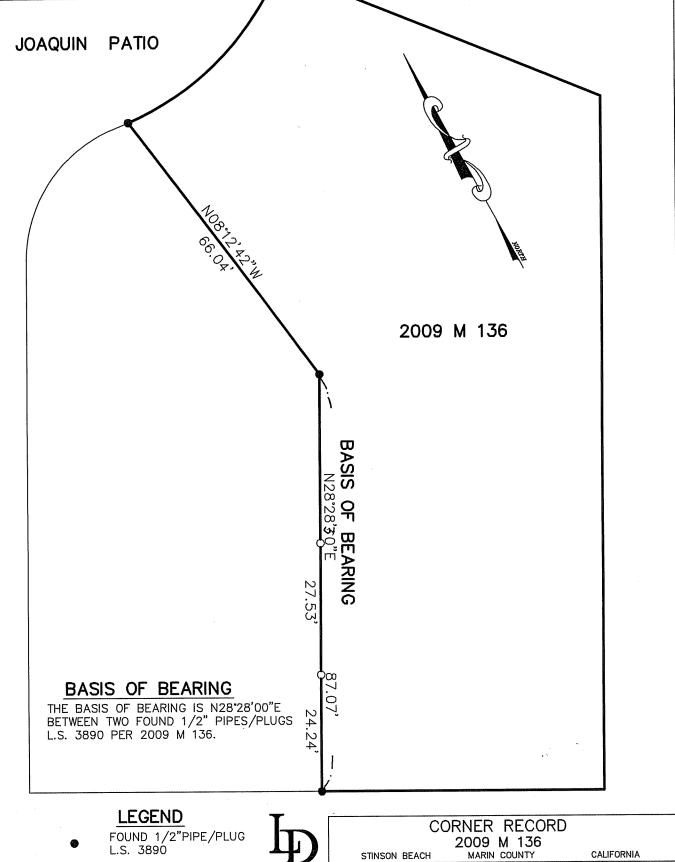

O SET 3/4"PIPE/PLUG L.S. 4694



SCALE: 1"= 20'

DRAWN BY: SHEET 2 OF 2

DATE: 1/16/2012 LAWRENCE P. DOYLE

LAND SURVEYOR/CIVIL ENGINEER 100 HELENS LANE MILL VALLEY CA 94941 (415–388–9585)

DRAWING NO. 2197