


CORNER RECORD

Document Number 197-041-10

City of FAIRFAX

County of MARIN, California

Brief Legal Description PARCEL 4 10 PM 74

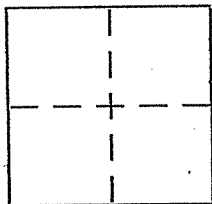

CORNER TYPE

Government Corner ☐ Control ☐
 Meander ☐ Property ☒
 Rancho ☐ Other ☐
 Date of Survey 2/23/2007

COORDINATES (Optional)

N. _____
 E. _____
 Zone _____ NAD27 ☐ NAD83 ☐
 NAD83 Epoch _____
 Elev. _____
 Vert. Datum: NGVD29 ☐ NAVD88 ☐
 Meas. Units: Metric ☐ Imperial ☐

Corner - Left as found ☐ Found and tagged ☐ Established ☐ Reestablished ☐ Rebuilt ☒

Identification and type of corner found: Evidence used to identify or procedure used to establish or reestablish the corner:

FOUND ORIGINAL HUB AT THE SOUTHWESTELY CORNER OF
PARCEL 4, 10 PM 74 & ALSO FOUND ORIGINAL HUB OF
10 PM 74 BEARING N 61°58'20"E, 81.06' FROM SAID
FOUND HUB AT SOUTHWESTELY CORNER. SEE SKETCH
ON REVERSE SIDE FOR DETAILS

A description of the physical condition of the monument as found and as set or reset:


SET 1/2" REBAR WITH PLS CAP 5379 AT FOUND
HUB POSITIONS TO PERPETUATE LOCATIONS

SURVEYOR'S STATEMENT

This Corner Record was prepared by me or under my direction in conformance with

the Land Surveyor's Act on MARCH 8TH 2007

Signed _____ P.L.S. or R.C.E. No. PLS 5379

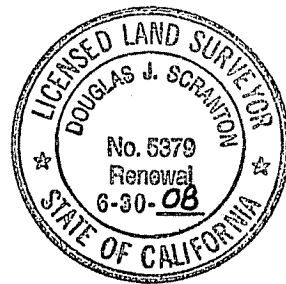

COUNTY SURVEYOR'S STATEMENT

This Corner Record was received MARCH 12, 2007

and examined and filed APRIL 17, 2007


Signed [Signature] P.L.S. or R.C.E. No. 7128

Title COUNTY SURVEYOR

County Surveyor's Comment _____



PREPARED BY
 DJ SCRANTON SURVEYING
 NOVATO, CA

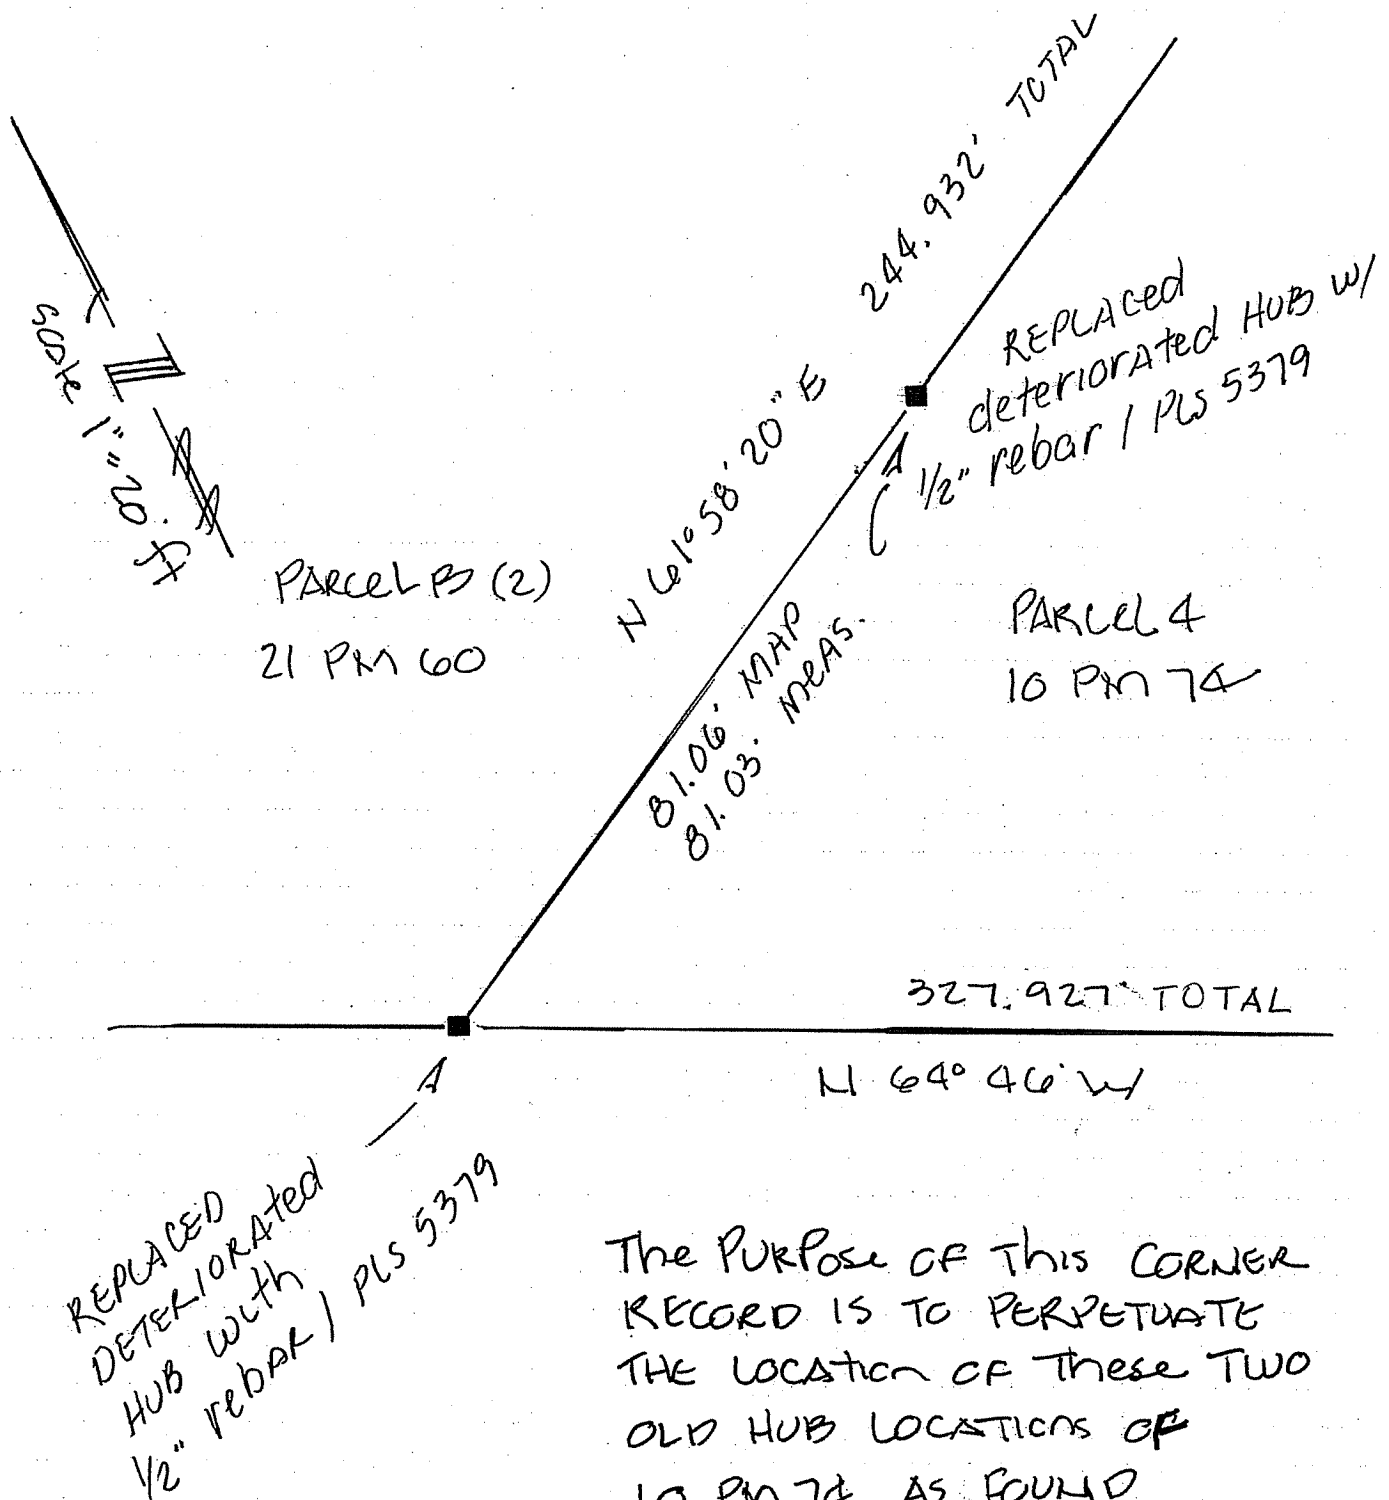

The PURPOSE OF THIS CORNER RECORD IS TO PERPETUATE THE LOCATION OF THESE TWO OLD HUB LOCATIONS OF 10 PM 74 AS FOUND