

CORNER RECORD

10/5

COUNTY OF MARIN T. S. MERIDIAN CALIFORNIA

CORNER TYPE: GOV'T. CORNER MEANDER RANCHO CONTROL OTHER

CORNER IDENTIFICATION - DATE OF VISIT 12-5 1988



A.P. # 200-251-22

CORNER - LEFT AS FOUND FOUND AND TAGGED REESTABLISHED OBLITERATED CORNER RESULT

PHYSICAL DESCRIPTION OF CORNER FOUND, EVIDENCE AND METHOD USED TO IDENTIFY OR REESTABLISH

BASED ON FOUND MONUMENTS AS SHOWN ON "MAP OF MARINVIEW UNIT ONE"
FILED IN BOOK 14 OF MAPS AT PAGE 51, MARIN COUNTY RECORDS.

PHYSICAL DESCRIPTION OF MONUMENTS REBUILT OR PERPETUATED



SET 3/4" I.P. WITH PLASTIC CAP, TAG NO. 5814.

CALIFORNIA COORDINATE SYSTEM ORDER: FIRST SECOND THIRD

STATIONS USED: NGS (USC & GS) STATE COUNTY OTHER STATION _____ STATION _____

ZONE _____ ELEVATION _____ NORTHINGS (Y) _____ EASTINGS (X) _____

SKETCH: (Include reference tie or witness points, remarks and topo of area)

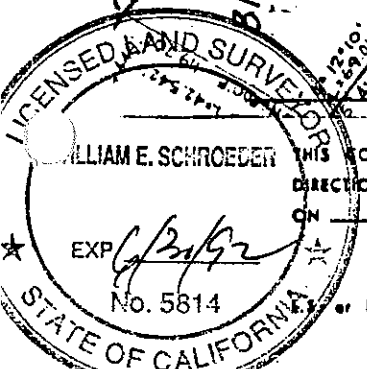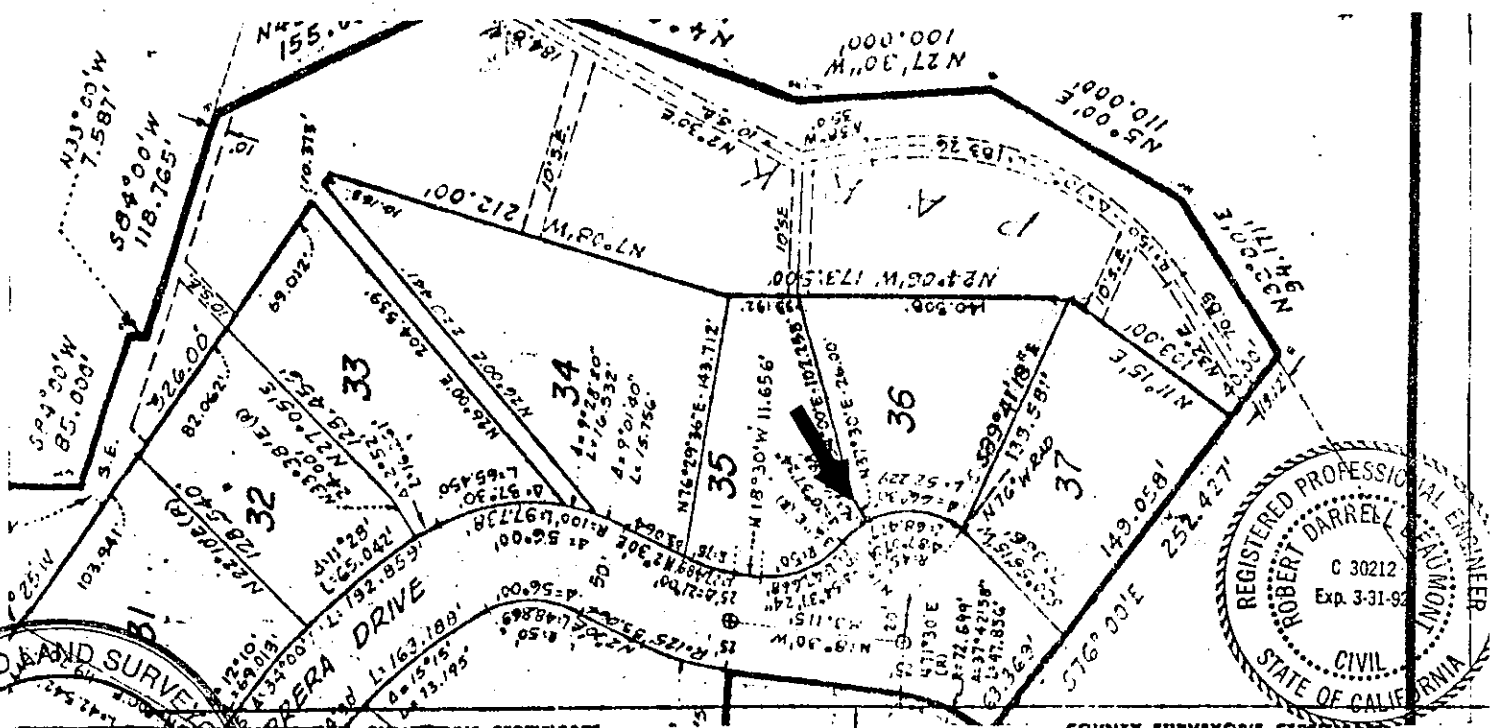

SURVEYOR'S CERTIFICATE

THIS CORNER RECORD WAS PREPARED BY ME OR UNDER MY DIRECTION IN CONFORMANCE WITH THE LAND SURVEYORS ACT

SIGNED William E. Schroeder 1988

R.C.E. No. _____

COUNTY SURVEYOR'S CERTIFICATE


THE CORNER RECORD WAS RECEIVED 2/16 AND EXAMINED AND FILED 2/16 1988

BY: DEB

TITLE: DGS

DOCUMENT No. _____

STATEMENT ON BACK OF SHEET YES NO

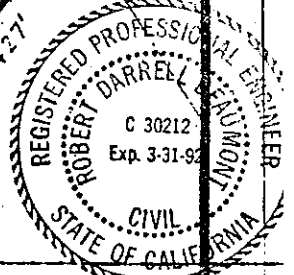

CORNER RECORD

2 of 5

COUNTY OF MARIN T. _____ R. _____ MERIDIAN CALIFORNIA

CORNER TYPE: GOVT. CORNER MEANDER RANCHO CONTROL OTHER

CORNER IDENTIFICATION -- DATE OF VISIT 12-5 1988



A.P. # 200-251-22

CORNER -- LEFT AS FOUND FOUND AND TAGGED REESTABLISHED OBLITERATED CORNER RESULT

PHYSICAL DESCRIPTION OF CORNER FOUND, EVIDENCE AND METHOD USED TO IDENTIFY OR REESTABLISH




BASED ON FOUND MONUMENTS AS SHOWN ON "MAP OF MARINVIEW UNIT ONE" FILED IN BOOK 14 OF MAPS AT PAGE 51, MARIN COUNTY RECORDS.

PHYSICAL DESCRIPTION OF MONUMENTS, RESULT OR PERPETUATED

SET 3/4" I.P. WITH PLASTIC CAP, TAG NO. 5814.

CALIFORNIA COORDINATE SYSTEM ORDER: FIRST SECOND THIRD
STATIONS USED: NGS (USC & OS) STATE COUNTY OTHER STATION _____ STATION _____
ZONE _____ ELEVATION _____ NORTHINGS (Y) _____ EASTINGS (X) _____

SKETCH: (Include reference tie or witness points, remarks and topo of area)

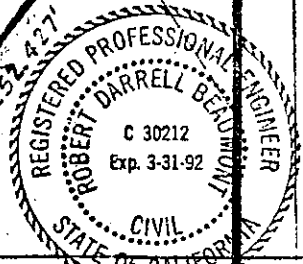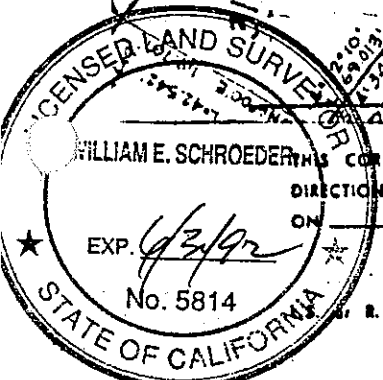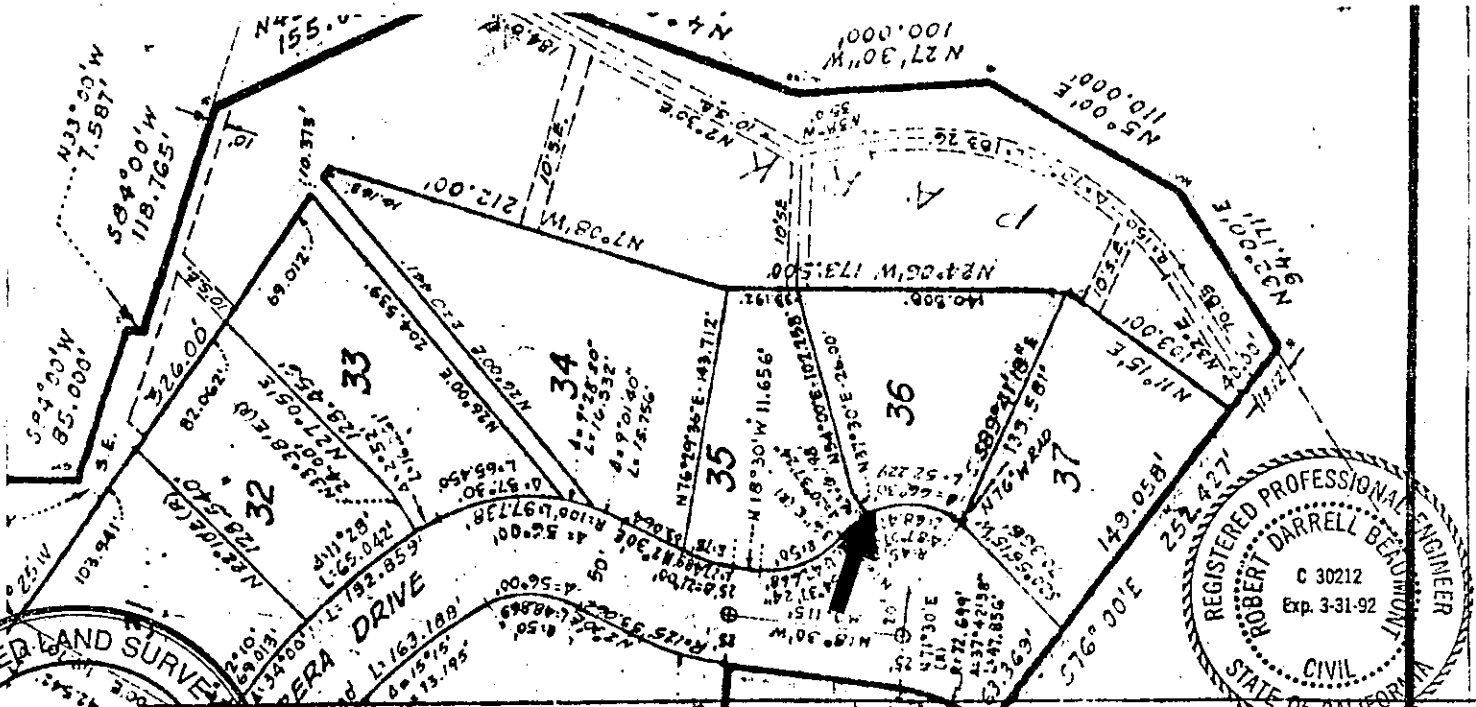

SURVEYOR'S CERTIFICATE

THIS CORNER RECORD WAS PREPARED BY ME OR UNDER MY DIRECTION IN CONFORMANCE WITH THE LAND SURVEYORS ACT ON _____ 1988

SIGNED: William E. Schroeder
R.C.E. No. _____

COUNTY SURVEYOR'S CERTIFICATE

THE CORNER RECORD WAS RECEIVED 2/16 AND EXAMINED AND FILED 2/16 1989
BY: RDB
TITLE: DCS

DOCUMENT No. _____

STATEMENT ON BACK OF SHEET

YES NO

SEAL


CORNER RECORD

3 of 5

COUNTY OF MARIN T. _____ R. _____ MERIDIAN _____ CALIFORNIA

CORNER TYPE: GOVT. CORNER MEANDER RANCHO CONTROL OTHER

CORNER IDENTIFICATION - DATE OF VISIT 12-5 1988

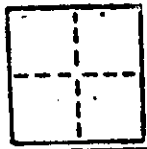

A.P. # 200-251-22

CORNER - LEFT AS FOUND FOUND AND TAGGED REESTABLISHED OBLITERATED CORNER REBUILT

PHYSICAL DESCRIPTION OF CORNER FOUND, EVIDENCE AND METHOD USED TO IDENTIFY OR REESTABLISH

BASED ON FOUND MONUMENTS AS SHOWN ON "MAP OF MARINVIEW UNIT ONE"
FILED IN BOOK 14 OF MAPS AT PAGE 51, MARIN COUNTY RECORDS.

PHYSICAL DESCRIPTION OF MONUMENTS, REBUILT OR PERPETUATED



SET 3/4" I.P. WITH PLASTIC CAP, TAG NO. 5814.

CALIFORNIA COORDINATE SYSTEM ORDER: FIRST SECOND THIRD

STATIONS USED: NGS (USC & OS) STATE COUNTY OTHER STATION _____ STATION _____

ZONE _____ ELEVATION _____ NORTHINGS (N) _____ EASTINGS (X) _____

SKETCH: (include reference tie or witness points, remarks and topo of area)

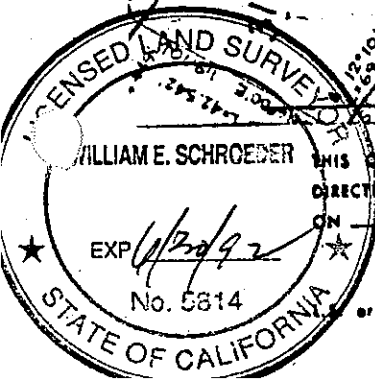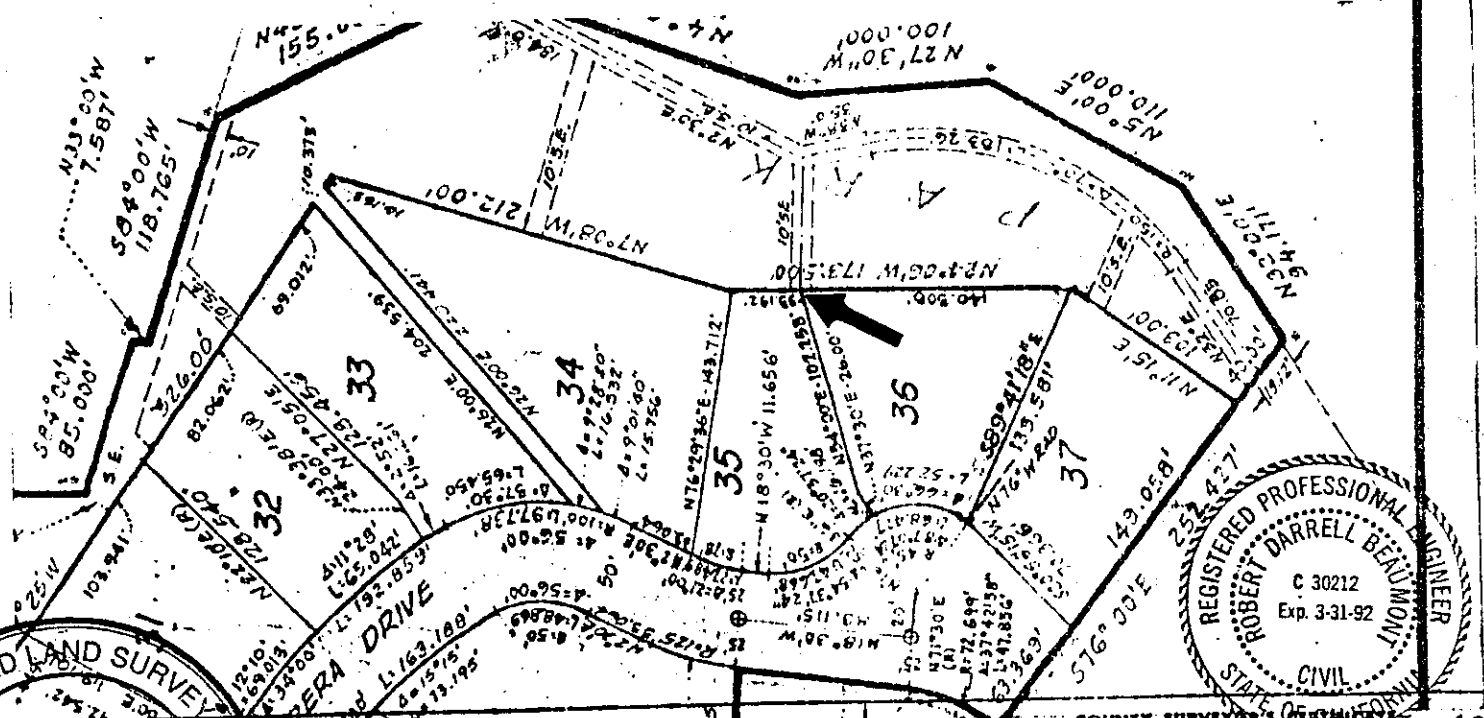


SURVEYOR'S CERTIFICATE

THIS CORNER RECORD WAS PREPARED BY ME OR UNDER MY DIRECTION IN CONFORMANCE WITH THE LAND SURVEYORS ACT

SIGNED: William E. Schroeder 1988

or R.C.E. No. _____

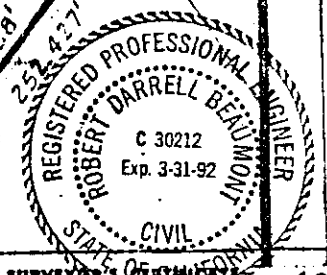

COUNTY SURVEYOR'S OFFICE

THE CORNER RECORD WAS RECEIVED AND EXAMINED AND FILED 2/16 1988

BY: [Signature]

TITLE: DES

DOCUMENT No. _____

STATEMENT ON BACK OF SHEET YES NO

SEAL


CORNER RECORD

4 of 5

COUNTY OF MARIN T. _____ R. _____ MERIDIAN _____ CALIFORNIA _____

CORNER TYPE: GOVT. CORNER MEANDER RANCHO CONTROL OTHER

CORNER IDENTIFICATION -- DATE OF VISIT 12-5 1988

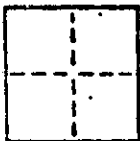

A.P. # 200-251-22

CORNER -- LEFT AS FOUND FOUND AND TAGGED REESTABLISHED OBLITERATED CORNER REBUILT

PHYSICAL DESCRIPTION OF CORNER FOUND, EVIDENCE AND METHOD USED TO IDENTIFY OR REESTABLISH

BASED ON FOUND MONUMENTS AS SHOWN ON "MAP OF MARINVIEW UNIT ONE" FILED IN BOOK 14 OF MAPS AT PAGE 51, MARIN COUNTY RECORDS.

PHYSICAL DESCRIPTION OF MONUMENTS, REBUILT OR PERPETUATED




SET 3/4" I.P. WITH PLASTIC CAP, TAG NO. 5814.

CALIFORNIA COORDINATE SYSTEM ORDER: FIRST SECOND THIRD

STATIONS USED: NGS (USC & GS) STATE COUNTY OTHER STATION _____ STATION _____

ZONE _____ ELEVATION _____ NORTHINGS (Y) _____ EASTINGS (X) _____

SKETCH: (Include reference tie or witness points, remarks and topo of area)

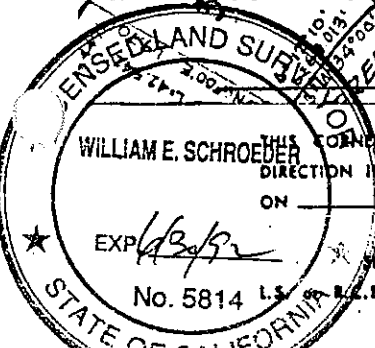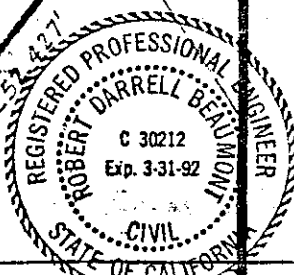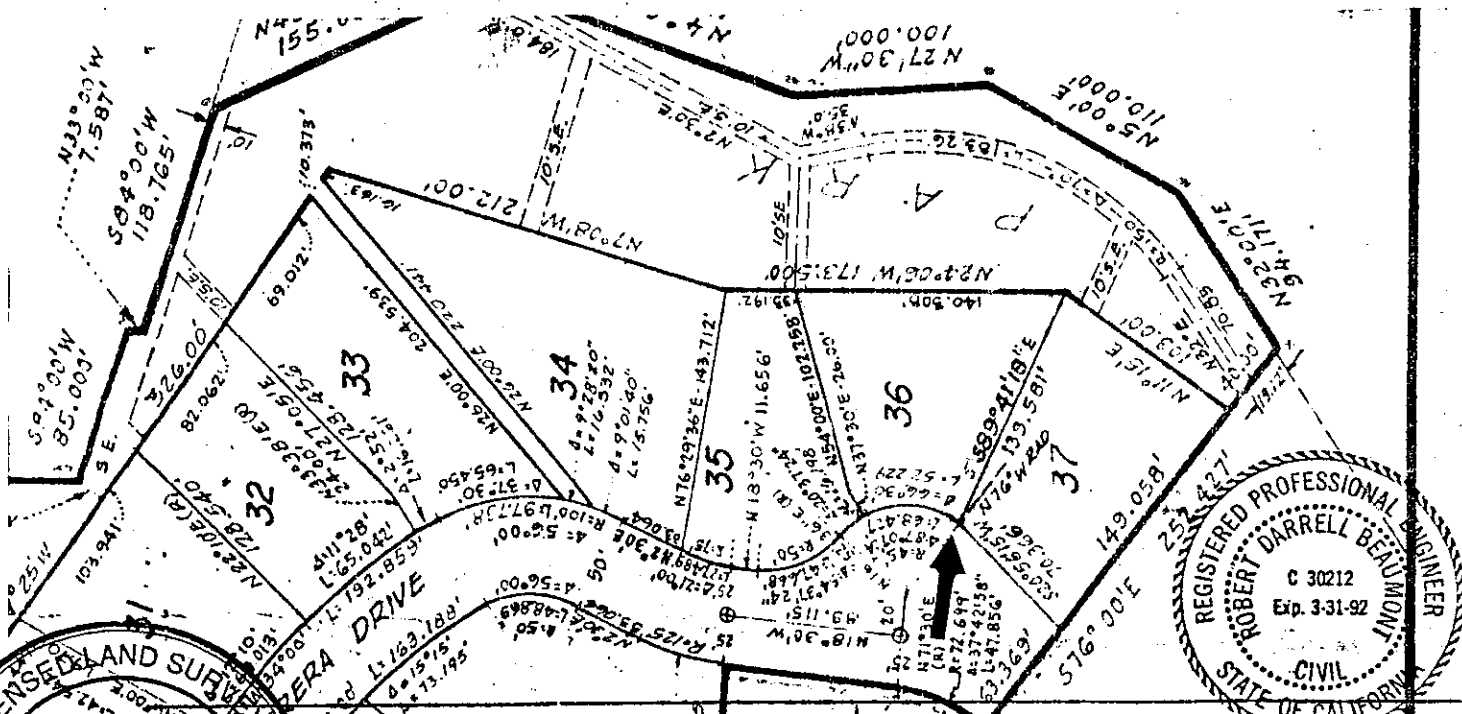

SURVEYOR'S CERTIFICATE

THIS CORNER RECORD WAS PREPARED BY ME OR UNDER MY DIRECTION IN CONFORMANCE WITH THE LAND SURVEYORS ACT ON _____ 1988

SIGNED: William E. Schroeder

No. 5814 L.S. No. _____

COUNTY SURVEYOR'S CERTIFICATE

THE CORNER RECORD WAS RECEIVED 2/16 1989 AND EXAMINED AND FILED 2/16 1989

BY: PCS

TITLE: PCS

DOCUMENT No. _____

STATEMENT ON BACK OF SHEET

YES NO

CORNER RECORD

9 of 5

COUNTY OF MARIN T. _____ R. _____ MERIDIAN _____ CALIFORNIA

CORNER TYPE: GOVT. CORNER MEANDER RANCHO CONTROL OTHER

CORNER IDENTIFICATION -- DATE OF VISIT 12-5 1988



A.P. # 200-251-22

CORNER -- LEFT AS FOUND FOUND AND TAGGED REESTABLISHED OBLITERATED CORNER REBUILT

PHYSICAL DESCRIPTION OF CORNER FOUND; EVIDENCE AND METHOD USED TO IDENTIFY OR REESTABLISH




BASED ON FOUND MONUMENTS AS SHOWN ON "MAP OF MARINVIEW UNIT ONE" FILED IN BOOK 14 OF MAPS AT PAGE 51, MARIN COUNTY RECORDS.

PHYSICAL DESCRIPTION OF MONUMENTS. REBUILT OR PERPETUATED

SET 3/4" I.P. WITH PLASTIC CAP, TAG NO. 5814.

CALIFORNIA COORDINATE SYSTEM ORDER: FIRST SECOND THIRD
STATIONS USED: NGS (USC & GS) STATE COUNTY OTHER STATION _____ STATION _____
ZONE _____ ELEVATION _____ NORTHINGS (Y) _____ EASTINGS (X) _____

SKETCH: (Include reference file or witness points, remarks and topo of area)

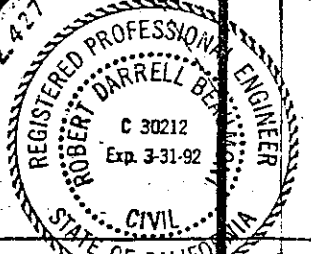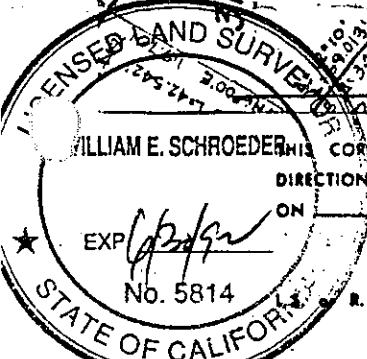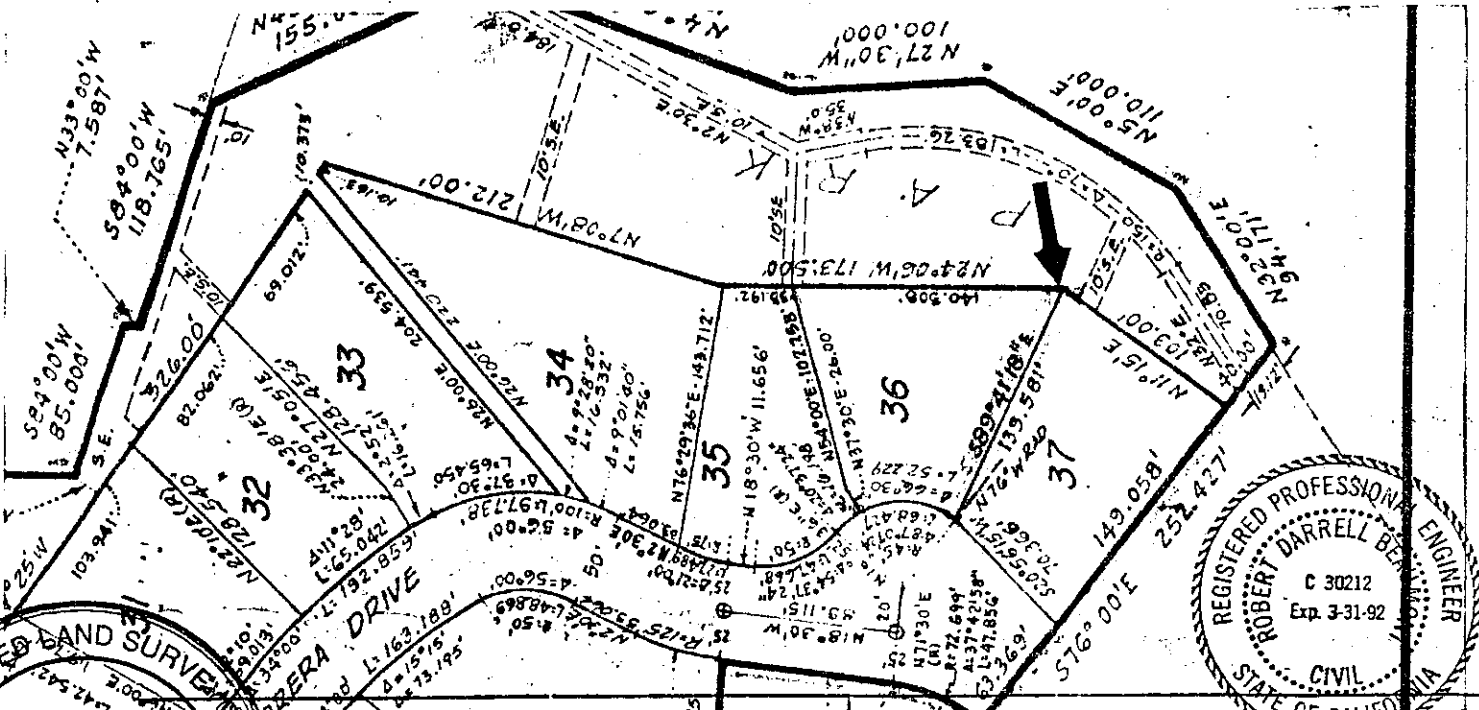

SURVEYOR'S CERTIFICATE
THIS CORNER RECORD WAS PREPARED BY ME OR UNDER MY DIRECTION IN CONFORMANCE WITH THE LAND SURVEYORS ACT ON 123 1988
SIGNED: _____
R.C.E. No. _____

COUNTY SURVEYOR'S CERTIFICATE
THE CORNER RECORD WAS RECEIVED AND EXAMINED AND FILED 2/1/89 1989
BY: BDB
TITLE: DCS

DOCUMENT No. _____
STATEMENT ON BACK OF SHEET YES NO

SEAL