


CORNER RECORD

Document Number 200.302.57

City of Mill Valley

County of MAKIN, California

Brief Legal Description lot 211, BLOCK 16, BOOK 8 of Parcel Map PAGE 7

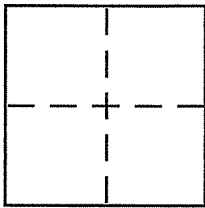

CORNER TYPE

Government Corner Control
Meander Property
Rancho Other
Date of Survey Sept. 2, 2009

COORDINATES (Optional)

N. _____
E. _____
Zone _____ NAD27 NAD83
NAD83 Epoch _____
Elev. _____
Vert. Datum: NGVD29 NAVD88
Meas. Units: Metric Imperial

Corner - Left as found Found and tagged Established Reestablished Rebuilt

Identification and type of corner found: Evidence used to identify or procedure used to establish or reestablish the corner:

Reestablish the southerly & easterly line of lot 211, Block 16, Book 8 of Parcel Maps at Page 7 from standard street monuments per said parcel map on via records. See sketch on reverse side for details.

A description of the physical condition of the monument as found and as set or reset:


set either 1/2" rebar with plastic cap affixed to top of rebar embossed "SCRANTON, PLS 5379" & driven flush to surrounding grade or set in concrete brass nail with brass tag stamped LS 5379. Refer to sketch for details.

SURVEYOR'S STATEMENT

This Corner Record was prepared by me or under my direction in conformance with

the Land Surveyor's Act on SEPT 9 2009

Signed [Signature] P.L.S or R.G.E. No. PLS 5379

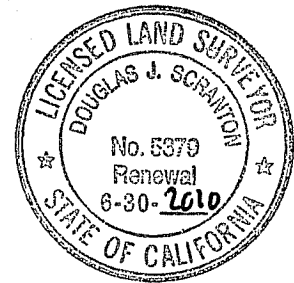

COUNTY SURVEYOR'S STATEMENT


This Corner Record was received SEPTEMBER 14, 2009

and examined and filed SEPTEMBER 16, 2009

Signed [Signature] P.L.S or R.G.E. No. 7128

Title COUNTY SURVEYOR

County Surveyor's Comment _____

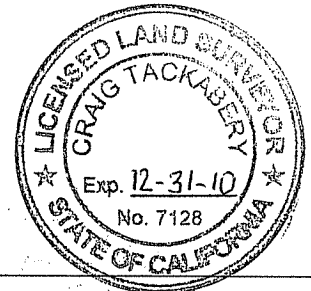

PREPARED BY
DJ SCRANTON SURVEYING
NOVATO, CA

JN 10916



BLOCK 16


LOT 210

8 PM 7

LOT 211

LEGEND

- ⊙ STANDARD STREET MONUMENT OF R1
 - SET 1/2" REBAR WITH PLS CAP 5379
 - ∅ SET BRASS TAG STAMPED LS 5379 WITH BRASS NAIL IN CONCRETE WALK PATH
- R1 8 PM 7
- MEAS. MEASURED

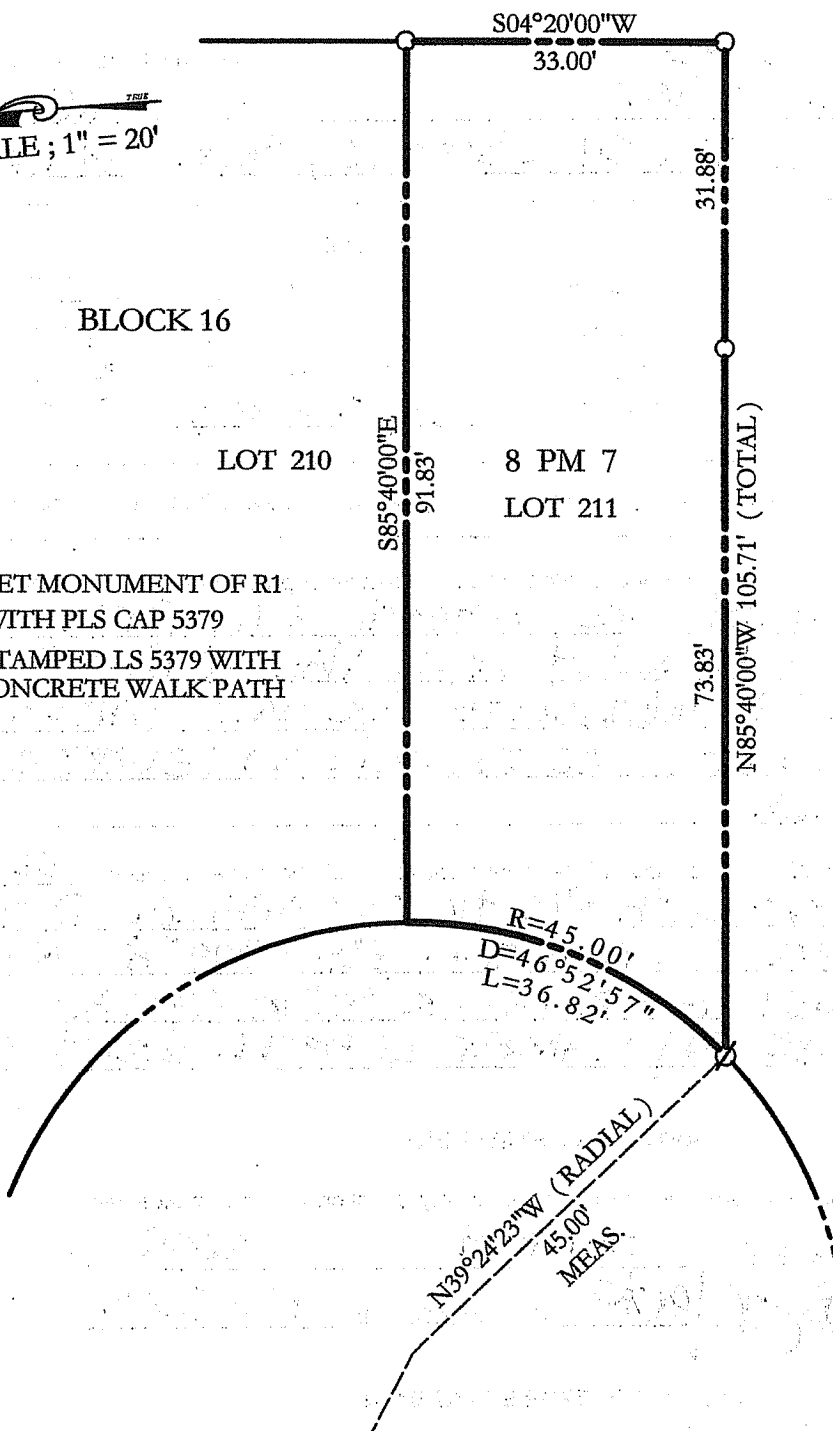

VIA RECODO
BASIS OF BEARINGS

S20°10'00"E 123.59'
123.60' MEAS.

BASIS OF BEARINGS

TAKEN AS S20°10'00"E BETWEEN MONUMENTS
AS SHOWN HEREON AND PER R1

ALL DISTANCES GIVEN IN FEET
AND DECIMALS THEREOF

NO EASEMENTS ARE DEPICTED