


CORNER RECORD

Document Number 001-131-47,09

City of Fairfax

County of Marin, California

Brief Legal Description Fairfax library - APN 001-131-47 - 14 O.S. 72

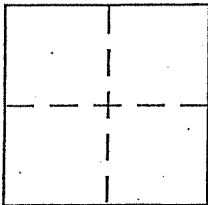

CORNER TYPE

Government Corner Control
Meander Property
Rancho Other
Date of Survey _____

COORDINATES (Optional)

N. _____
E. _____
Zone _____ NAD27 NAD83
NAD83 Epoch _____
Elev. _____
Vert. Datum: NGVD29 NAVD88
Meas. Units: Metric Imperial

Corner - Left as found Found and tagged Established Reestablished Rebuilt

Identification and type of corner found: Evidence used to identify or procedure used to establish or reestablish the corner:

See back

A description of the physical condition of the monument as found and as set or reset:

See Back

SURVEYOR'S STATEMENT

This Corner Record was prepared by me or under my direction in conformance with

the Land Surveyor's Act on October 15 2012

Signed Michael G. Brogan P.L.S or R.C.E. No. 15 5767



COUNTY SURVEYOR'S STATEMENT

This Corner Record was received NOVEMBER 15, 2012

and examined and filed NOVEMBER 20, 2012


Signed _____ P.L.S or R.C.E. No. 7128

Title COUNTY SURVEYOR

County Surveyor's Comment _____



Line Table		
Line #	Length	Direction
L1	40.00	N82° 04' 40"W
L2	304.44	N29° 08' 53"W
L3	60.123	S77° 53' 45"W
L4	42.72	N27° 49' 53"W
L5	86.12	N20° 04' 28"W
L6	140.78	S18° 56' 08"E
L7	54.18	N18° 56' 08"W
L8	60.03	N69° 38' 33"E
L9	489.89	S67° 48' 08"E
L10	40.00	S17° 59' 00"W
L11	76.94	S20° 19' 40"E
L12	133.21	S20° 19' 40"E
L13	20.00	S04° 30' 00"W
L14	221.87	N72° 03' 01"W
L15	224.31	S00° 43' 58"W

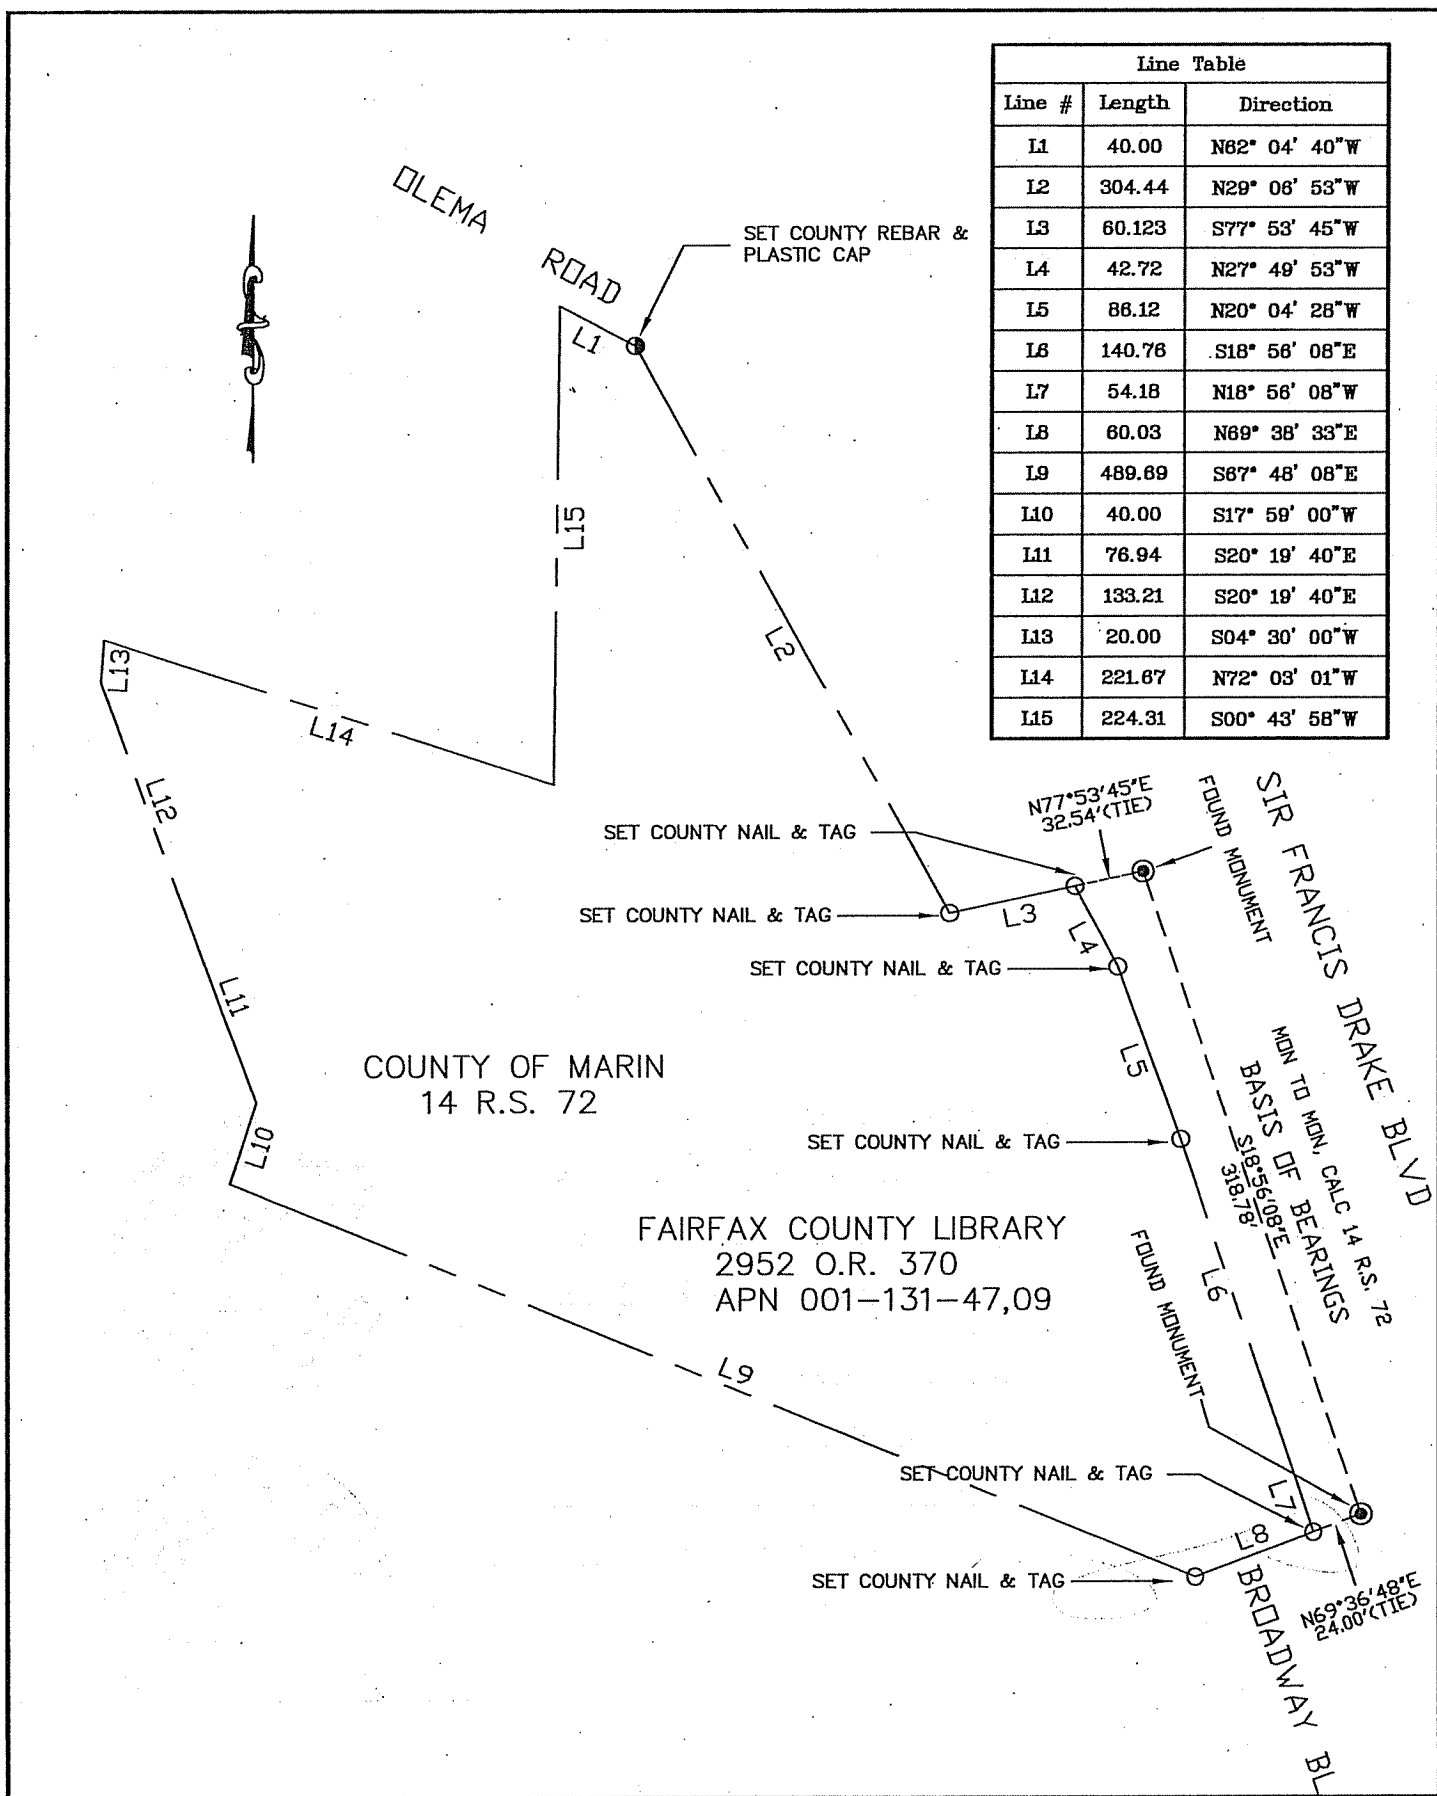

COUNTY OF MARIN
14 R.S. 72

FAIRFAX COUNTY LIBRARY
2952 O.R. 370
APN 001-131-47,09

COUNTY OF MARIN
DEPARTMENT OF PUBLIC WORKS
SURVEY SECTION

SCALE: 1" = 90'

CORNER RECORD
COUNTY OF MARIN, FAIRFAX LIBRARY