


CORNER RECORD

City of San Rafael

Document Number APN 9-081-50
County of Marin, California

Brief Legal Description Lot 135, 23 PM 86 (various lot line adjustments 18 RM 94)

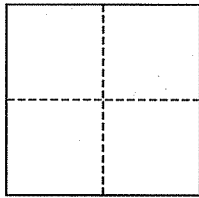

CORNER TYPE

Government Corner Control
Meander Property
Rancho Other
Date of Survey May 16, 2006

COORDINATES (Optional)

N. _____
E. _____
Zone _____ NAD27 NAD83
NAD83 Epoch _____
Elev. _____
Vert. Datum: NGVD29 NAVD88
Meas. Units: Metric Imperial

Corner- Left as found Found and tagged Established Reestablished Rebuilt


Identification and type of corner found: Evidence used to identify or procedure used to establish or reestablish the corner:
Basis of Bearing was two found street monuments on Salem Cove, per 18 RM 94

A description of the physical condition of the monument as found and as set or reset: Set Iron Pipes & Plastic Plugs, RCE 30465, at the property corners of the easterly line of said parcel; set 2"x2" Wood Hubs & Tacks along said line as indicated on the Corner Record Map.

SURVEYOR'S STATEMENT

This corner Record was prepared by me or under my direction in conformance with the Land Surveyor's Act on May 31, 2006

Signed [Signature] P.L.S. or R.C.E. No. 30465

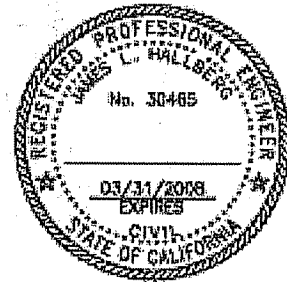

COUNTY SURVEYOR'S STATEMENT

This Corner Record was received JUNE 1, 2006
and examined and filed JUNE 14, 2006

Signed _____ P.L.S. or R.C.E. No. 7128


Title COUNTY SURVEYOR



County Surveyor's Comment _____

LEGEND

- ⊙ FOUND STD. STREET MONUMENT PER 18-RM-94
- SET 3/4" I.P. & PLASTIC PLUG, RCE 30465
- (t) DENOTES TOTAL
- () DENOTES RECORD DATA

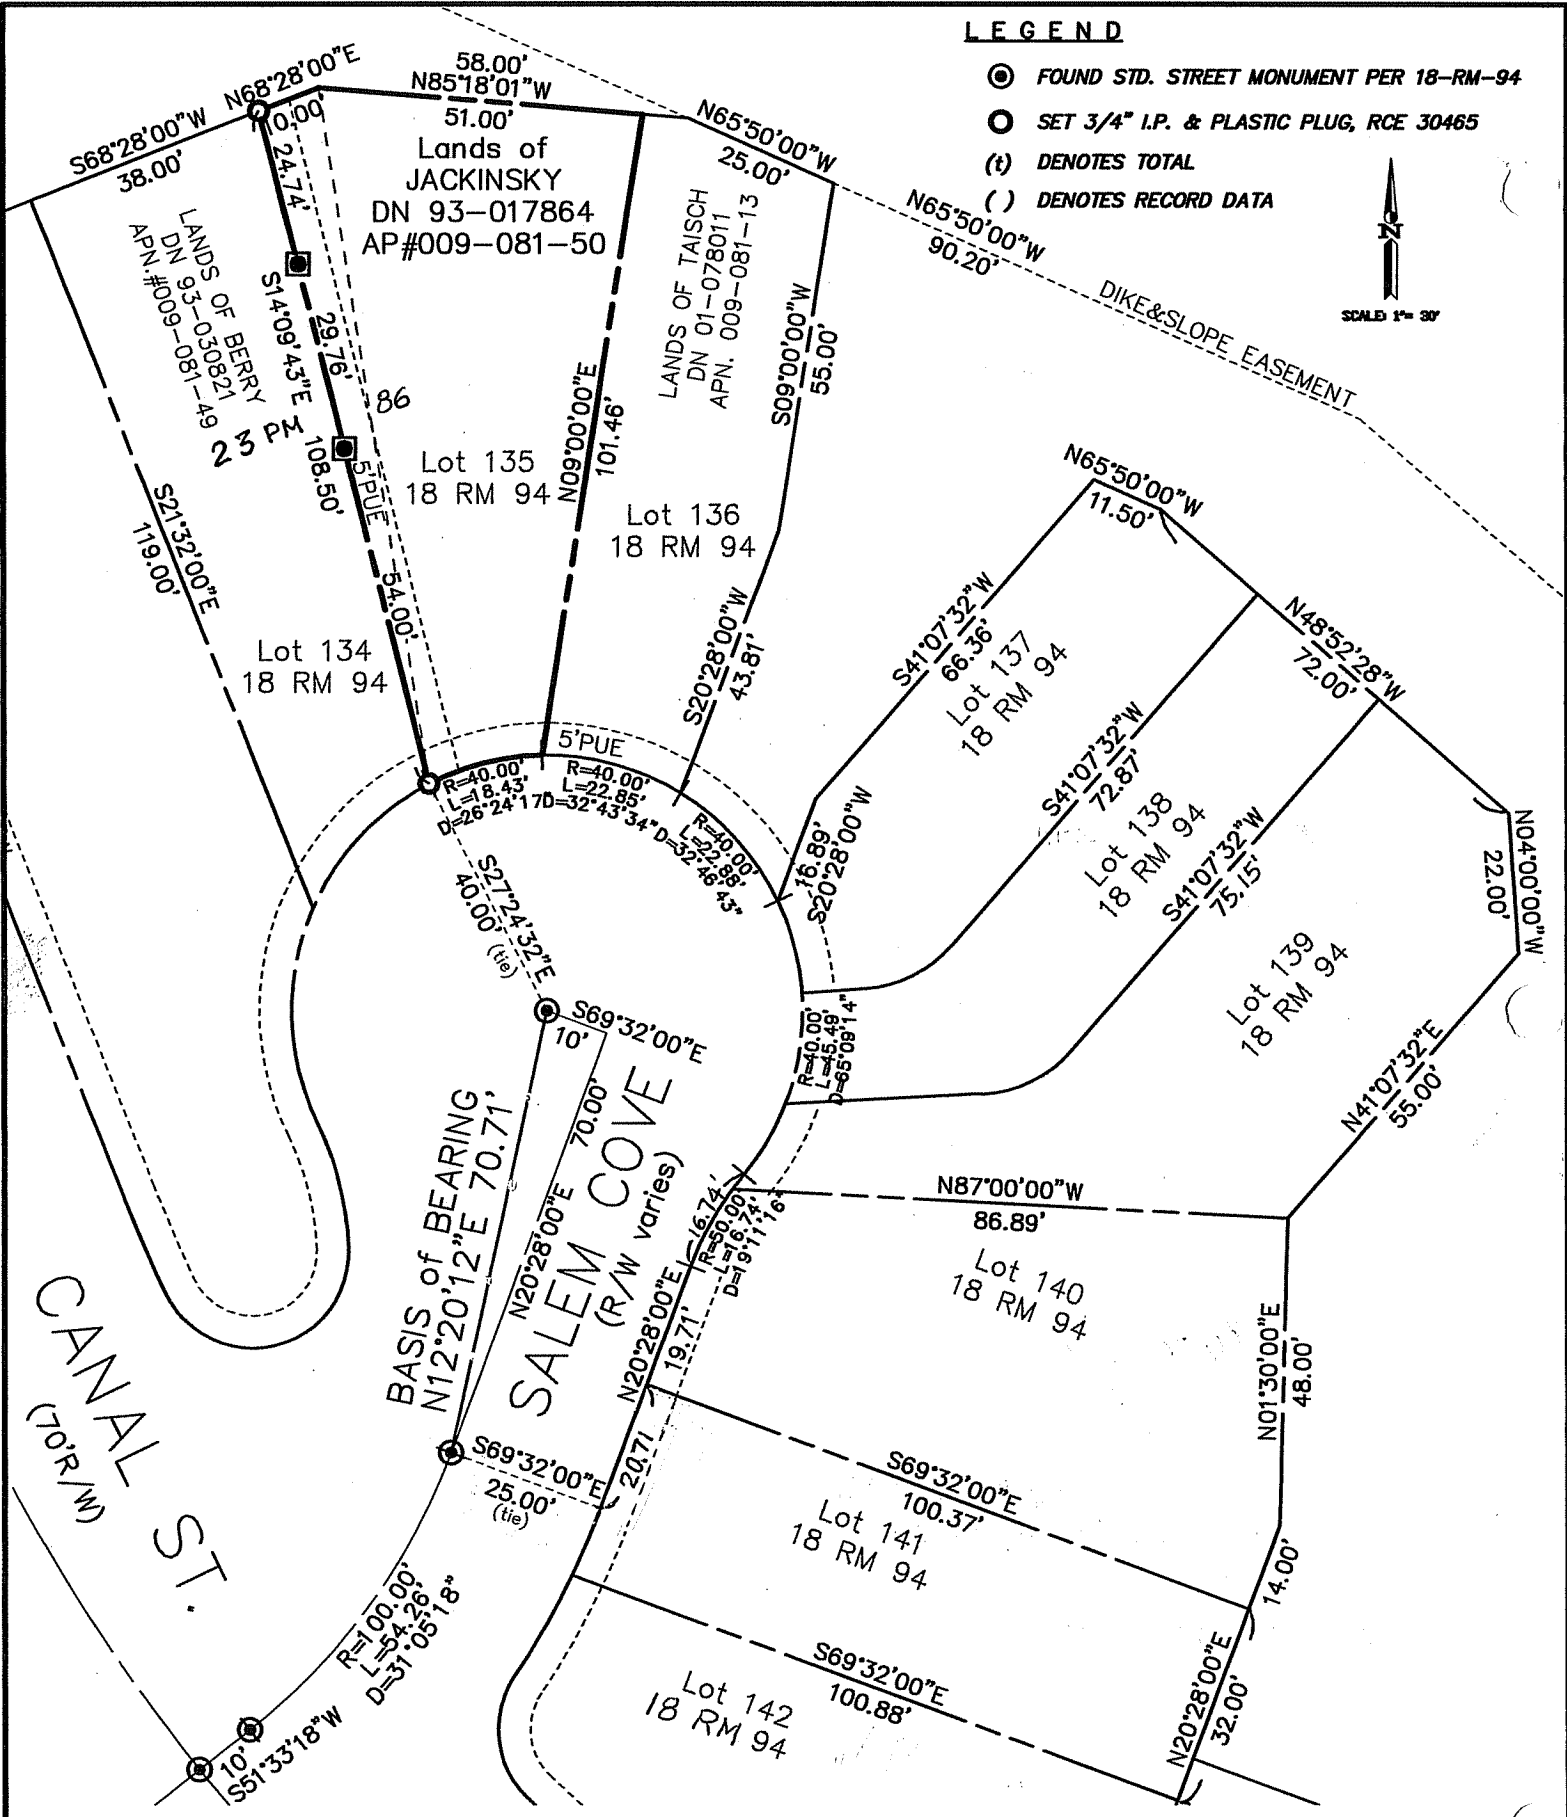

Note: All distances are in feet and decimals thereof.

SHEET	1	OF	1
SCALE:	1" = 30'	DESIGN:	JL
DATE:	5-23-06	DRAWN:	SDA
FILE:	2006-052	CHECKED:	JL

J.L. ENGINEERING
CIVIL ENGINEERS—LAND SURVEYORS
 1539 4th ST., SAN RAFAEL, CA. 94901 (415) 457-6647

Corner Record
 Lands of Jackinsky— 9 Salem Cove
 APN 009-081-50, San Rafael, Marin County, CA